

STRAND CYCLORAMA LIGHTING

ROYAL OPERA HOUSE, COVENT GARDEN, LONDON

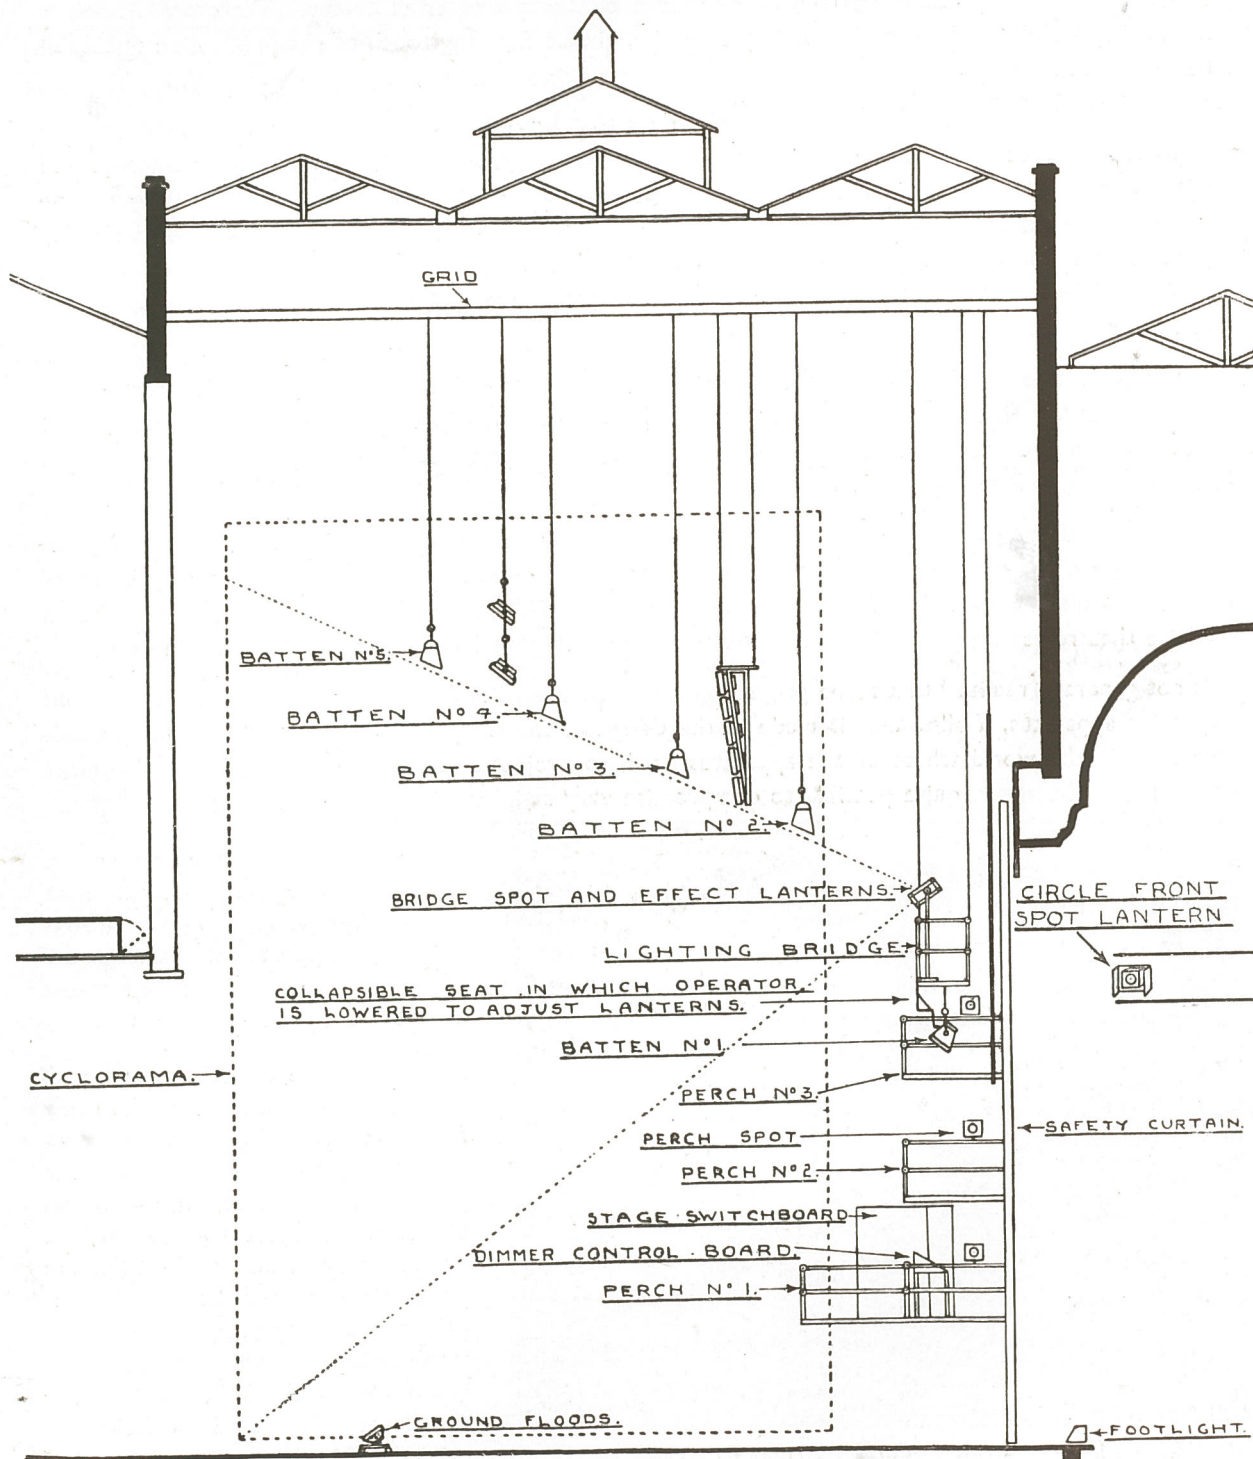


Fig. 7.—General View of the New Strand Electric Stage Lighting Installation, showing Battens, Footlights and Bank of One Hundred and Fifty 1,000-watt Lanterns used to illuminate the Cyclorama.

**STRAND ELECTRIC
AND ENGINEERING CO., LTD.**

Telephone :
Temple Bar 7464 (6 lines).

Telegraphic Address :
Spotlite, Rand, London.

FLORAL STREET, COVENT GARDEN, W.C.2