


peter gabriel	
new blood 2010	Date 3/3/10
Reference Arena View Render	
CAD File Name New Blood Plot.vwx	Version #
mail@robsinclair.com / +44 7771 786 086	4

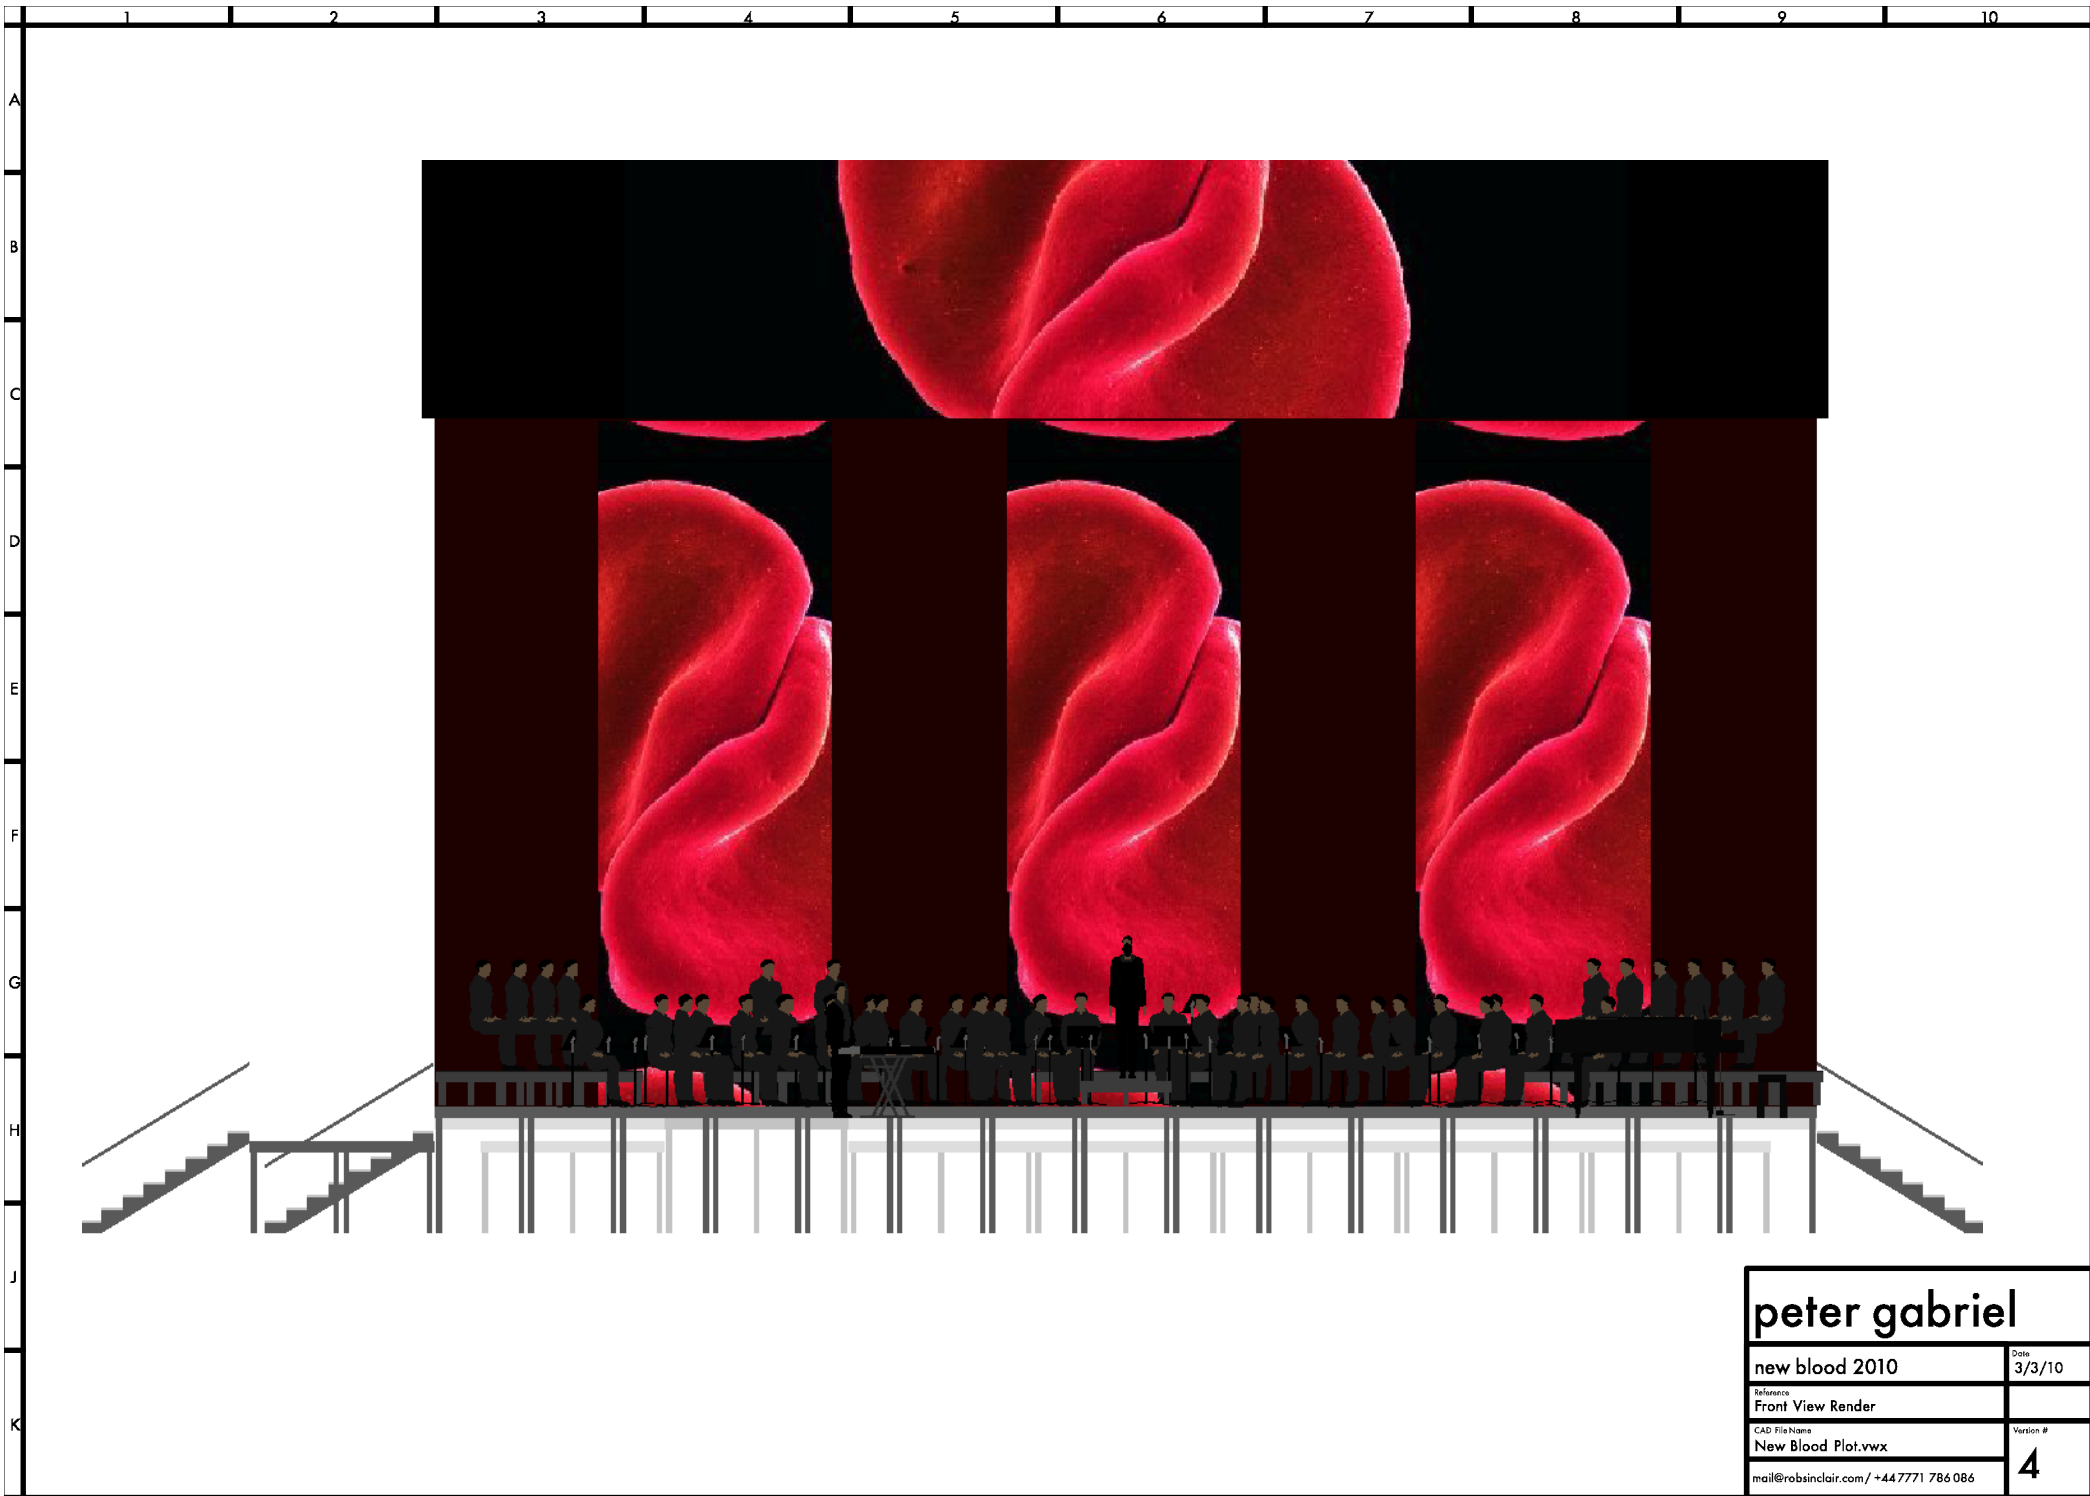

peter gabriel

new blood 2010

Date
3/3/10


Reference
Front View Render

CAD File Name
New Blood Plot.vwx

Version #

mail@robsinclair.com / +44 7771 786 086

4

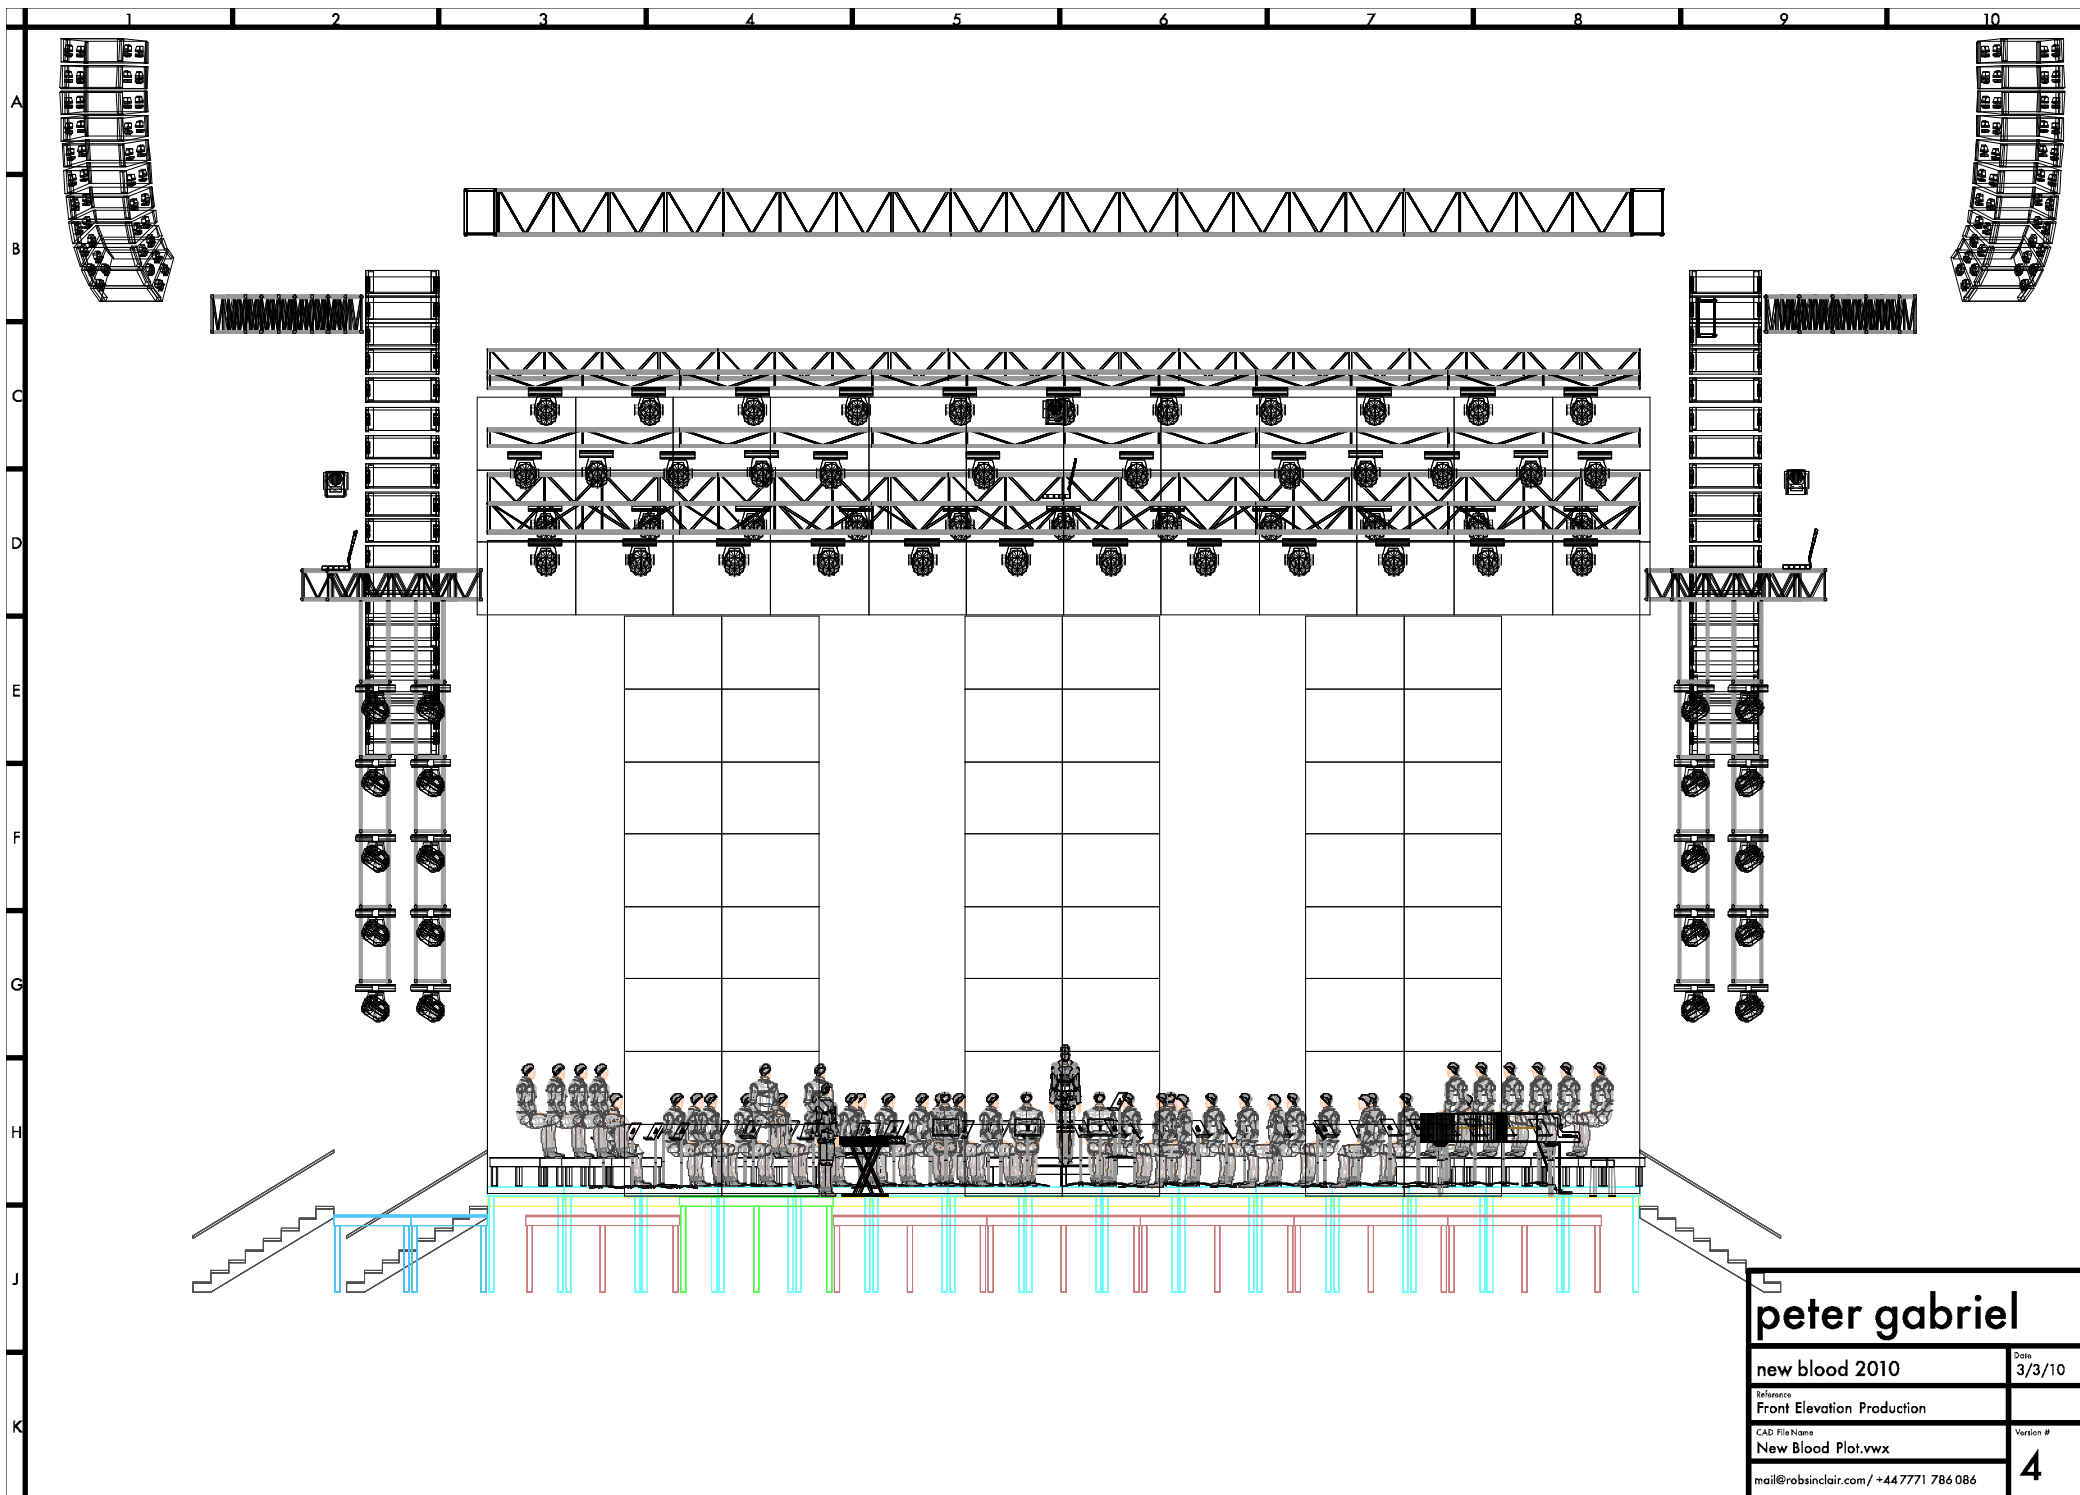

peter gabriel

new blood 2010

Date
3/3/10


Reference
Front Elevation Production

CAD File Name
New Blood Plot.vwx

Version #

mail@robsinclair.com / +44 7771 786 086

4

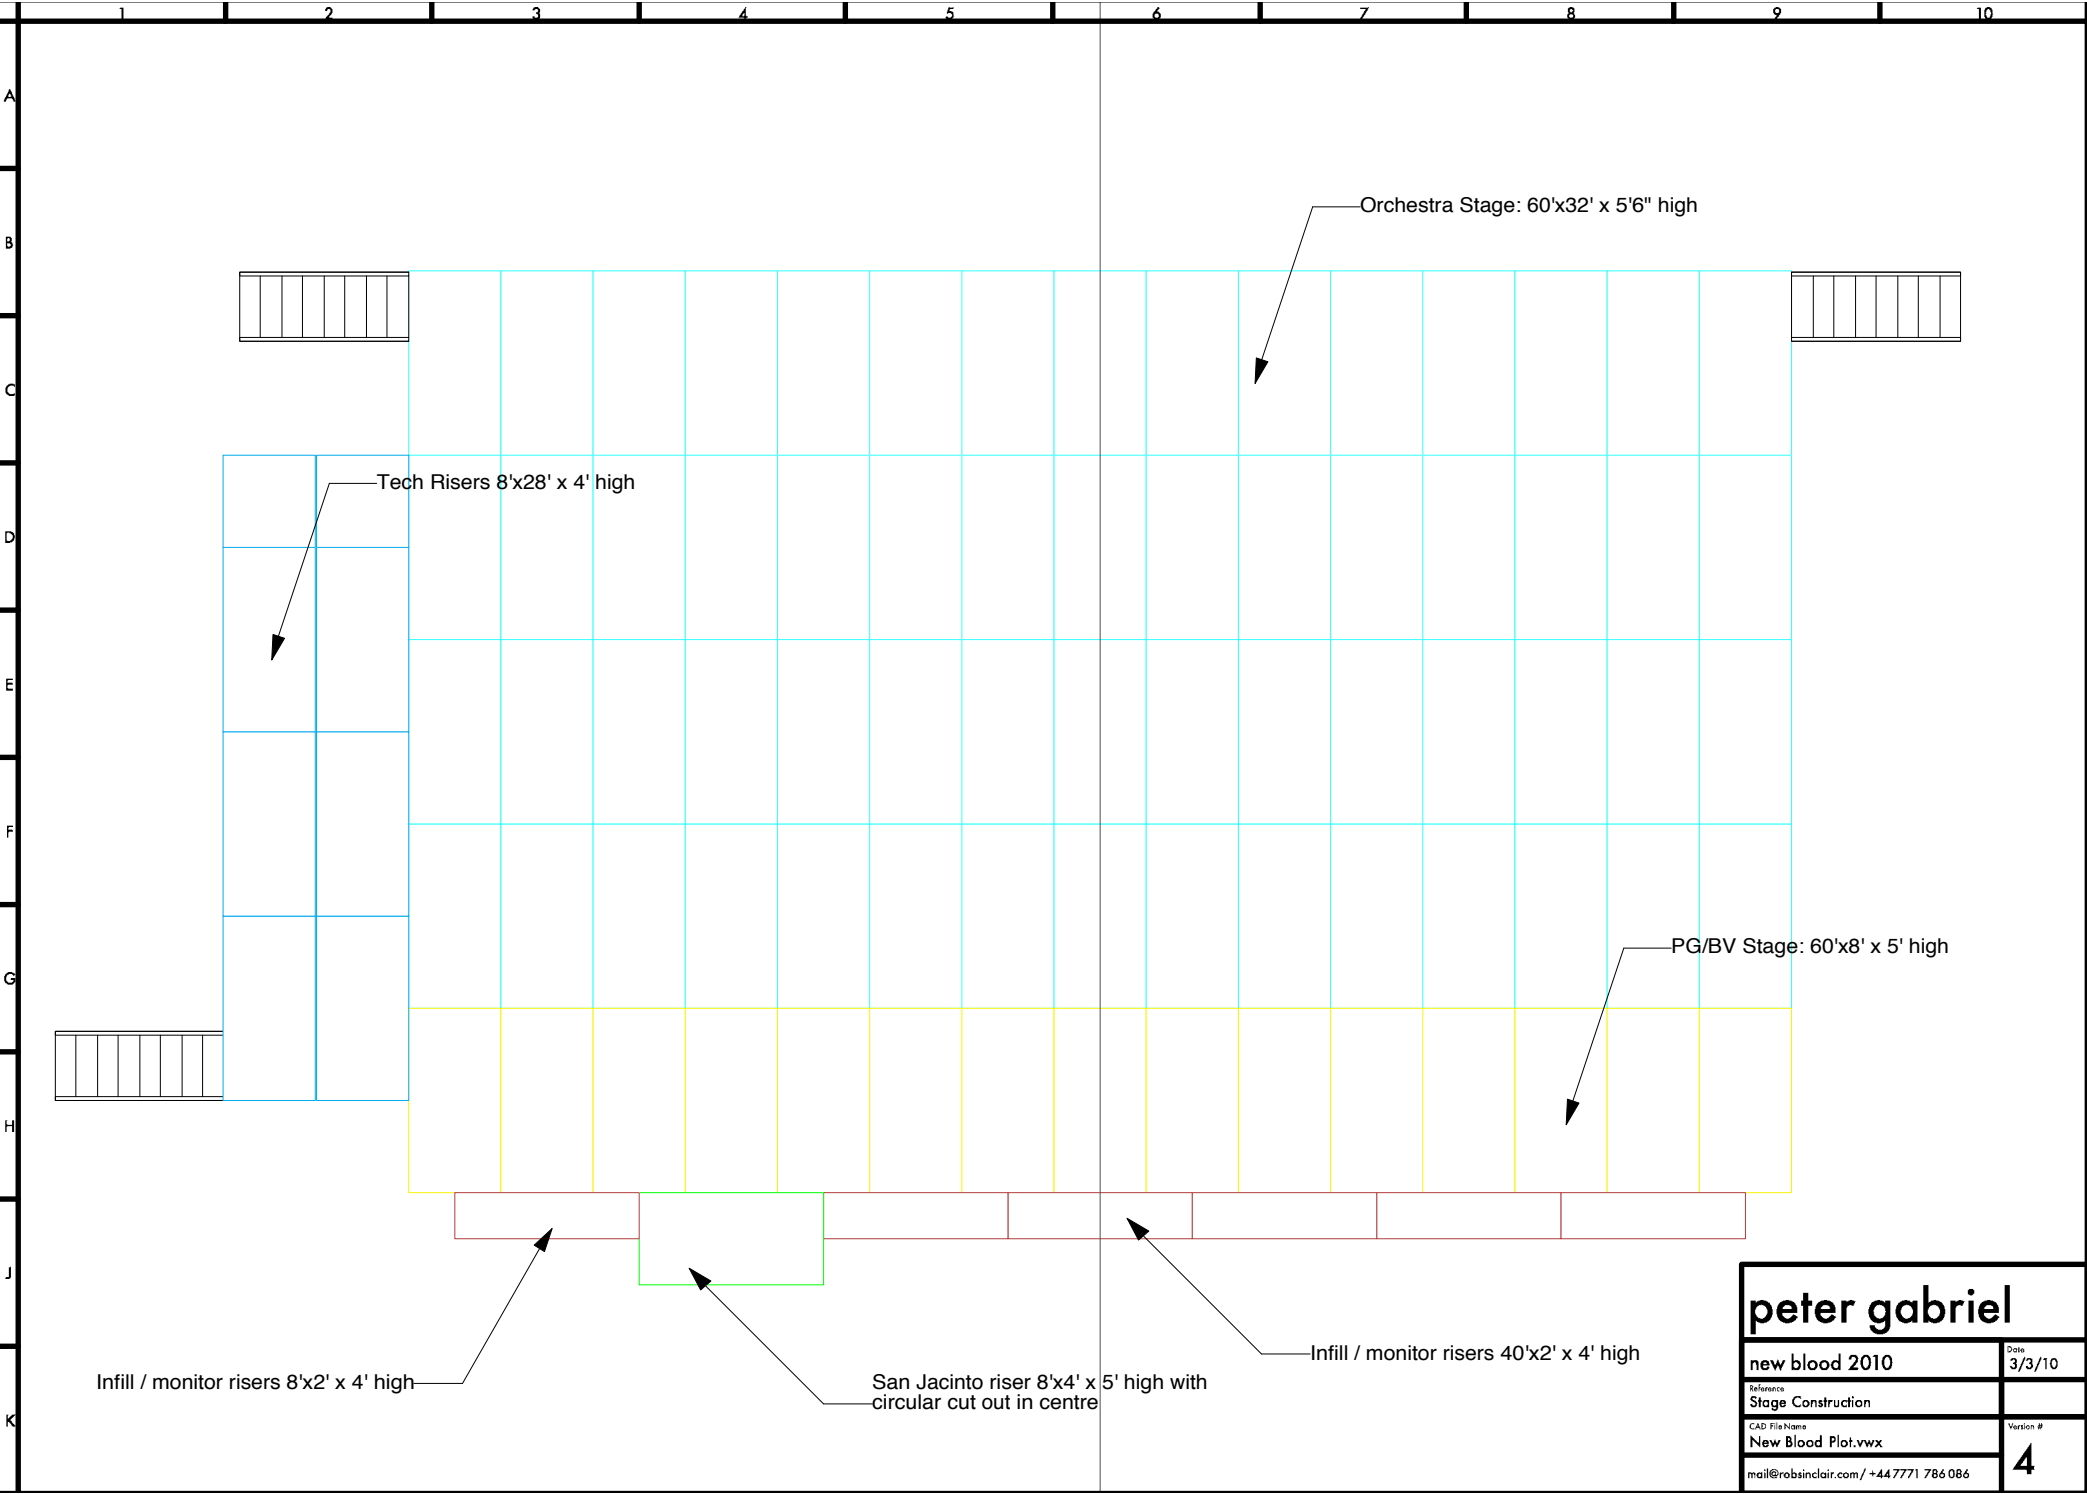

peter gabriel

new blood 2010

Date
3/3/10


Reference
Stage Construction


CAD File Name
New Blood Plot.vwx

Version #

mail@robsinclair.com / +44 7771 786 086

4

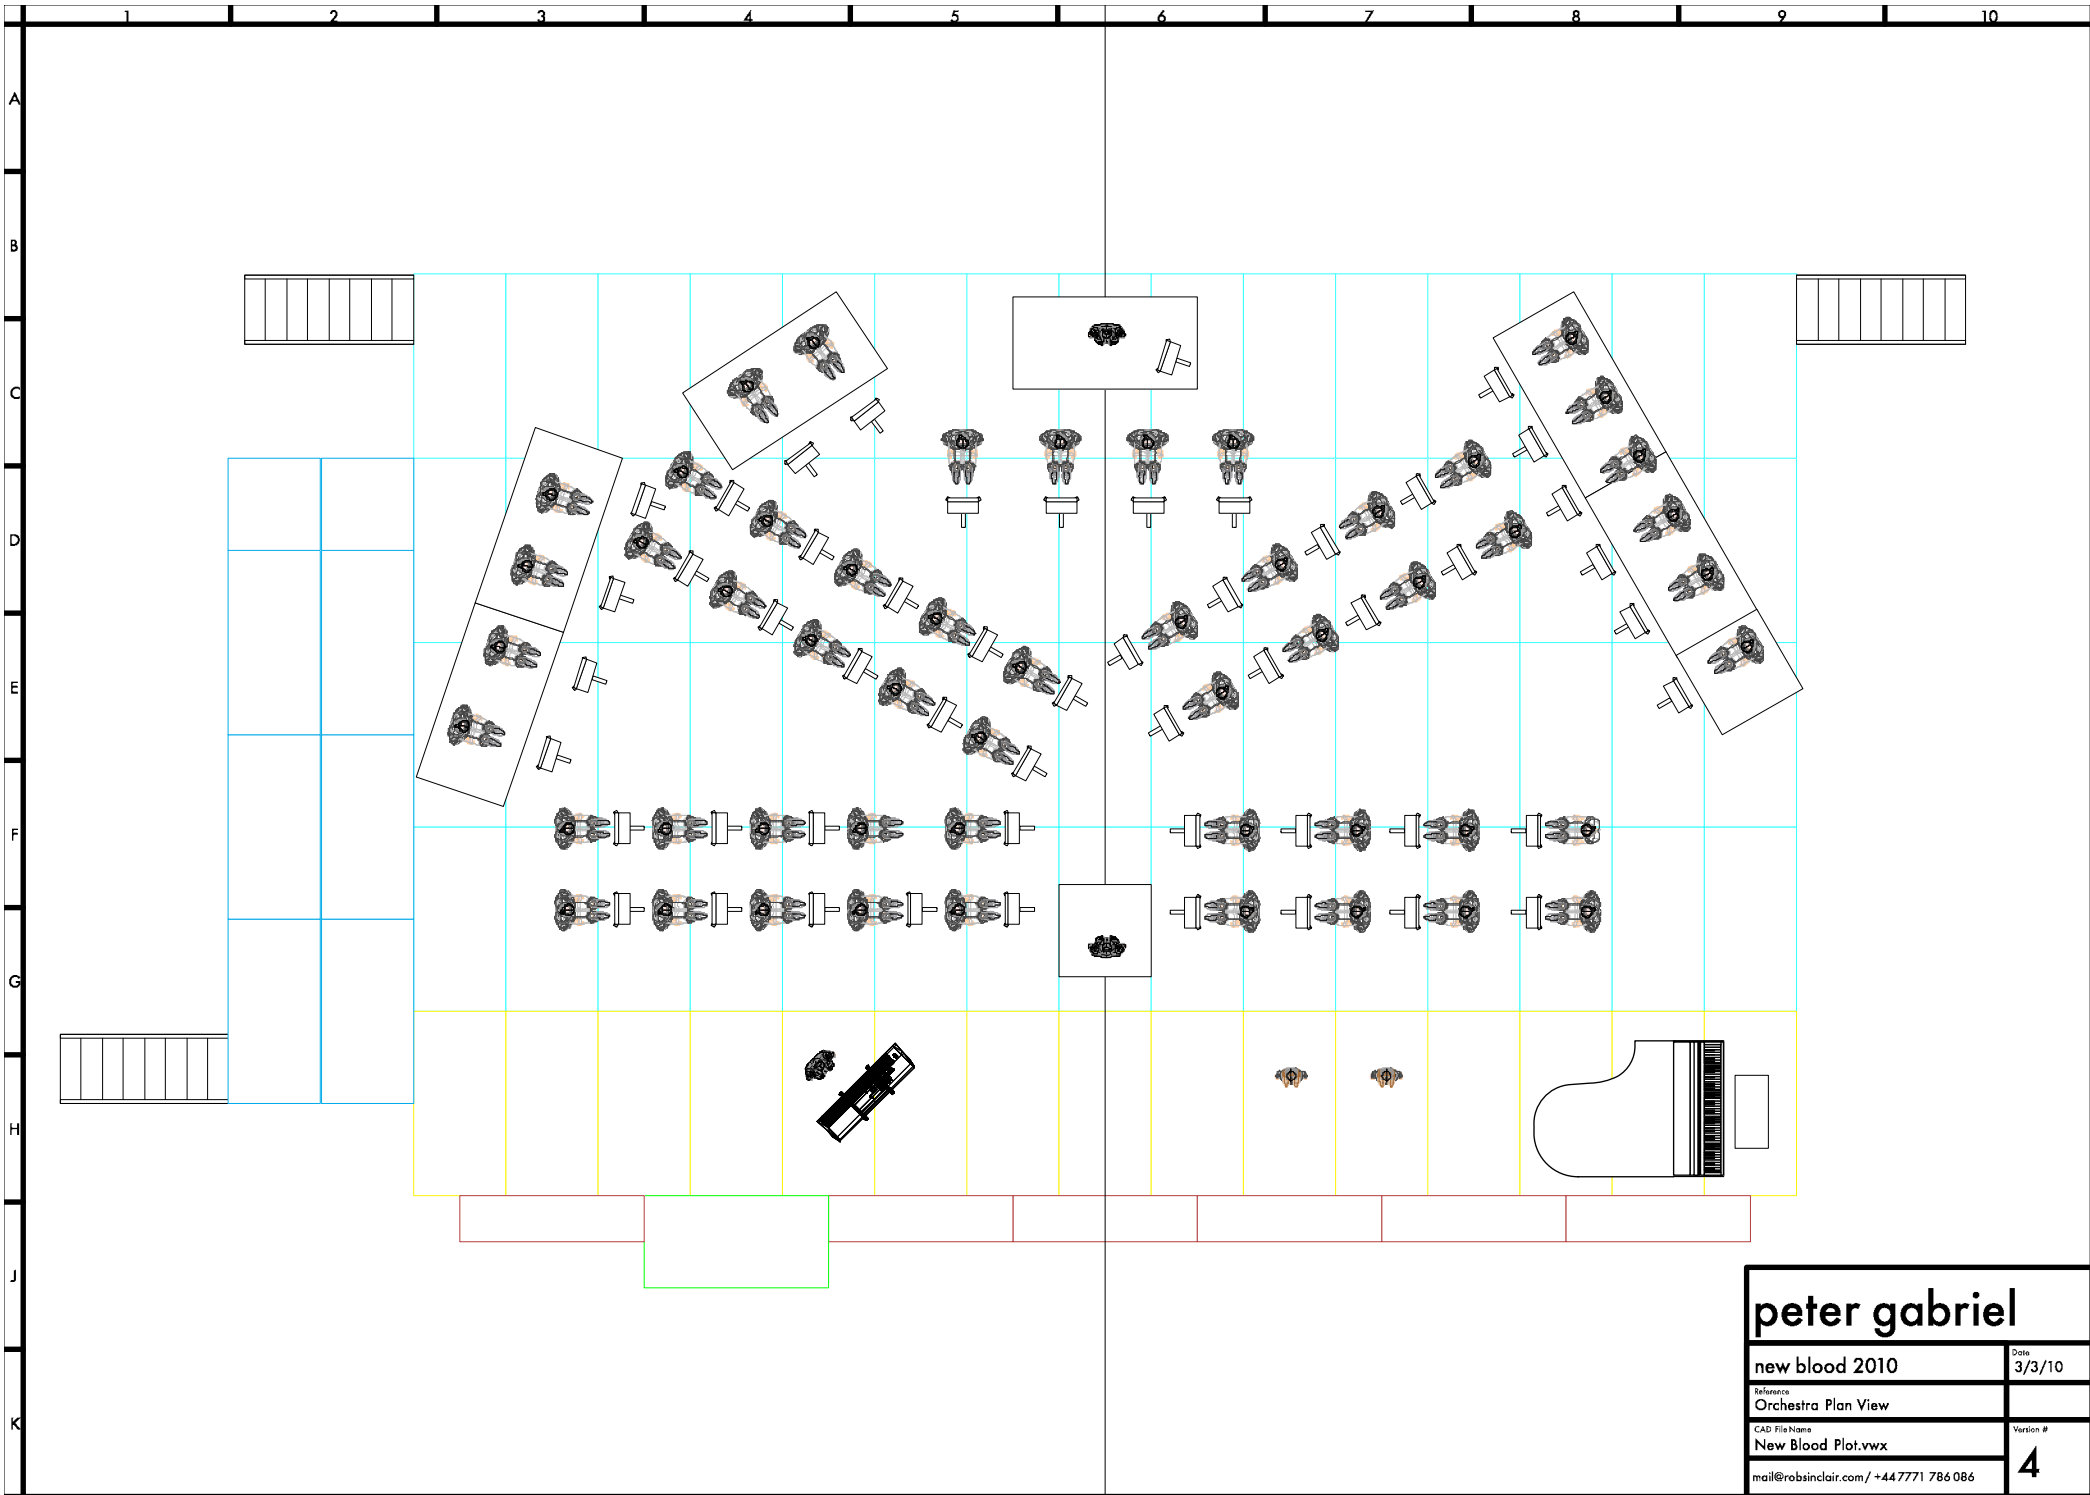

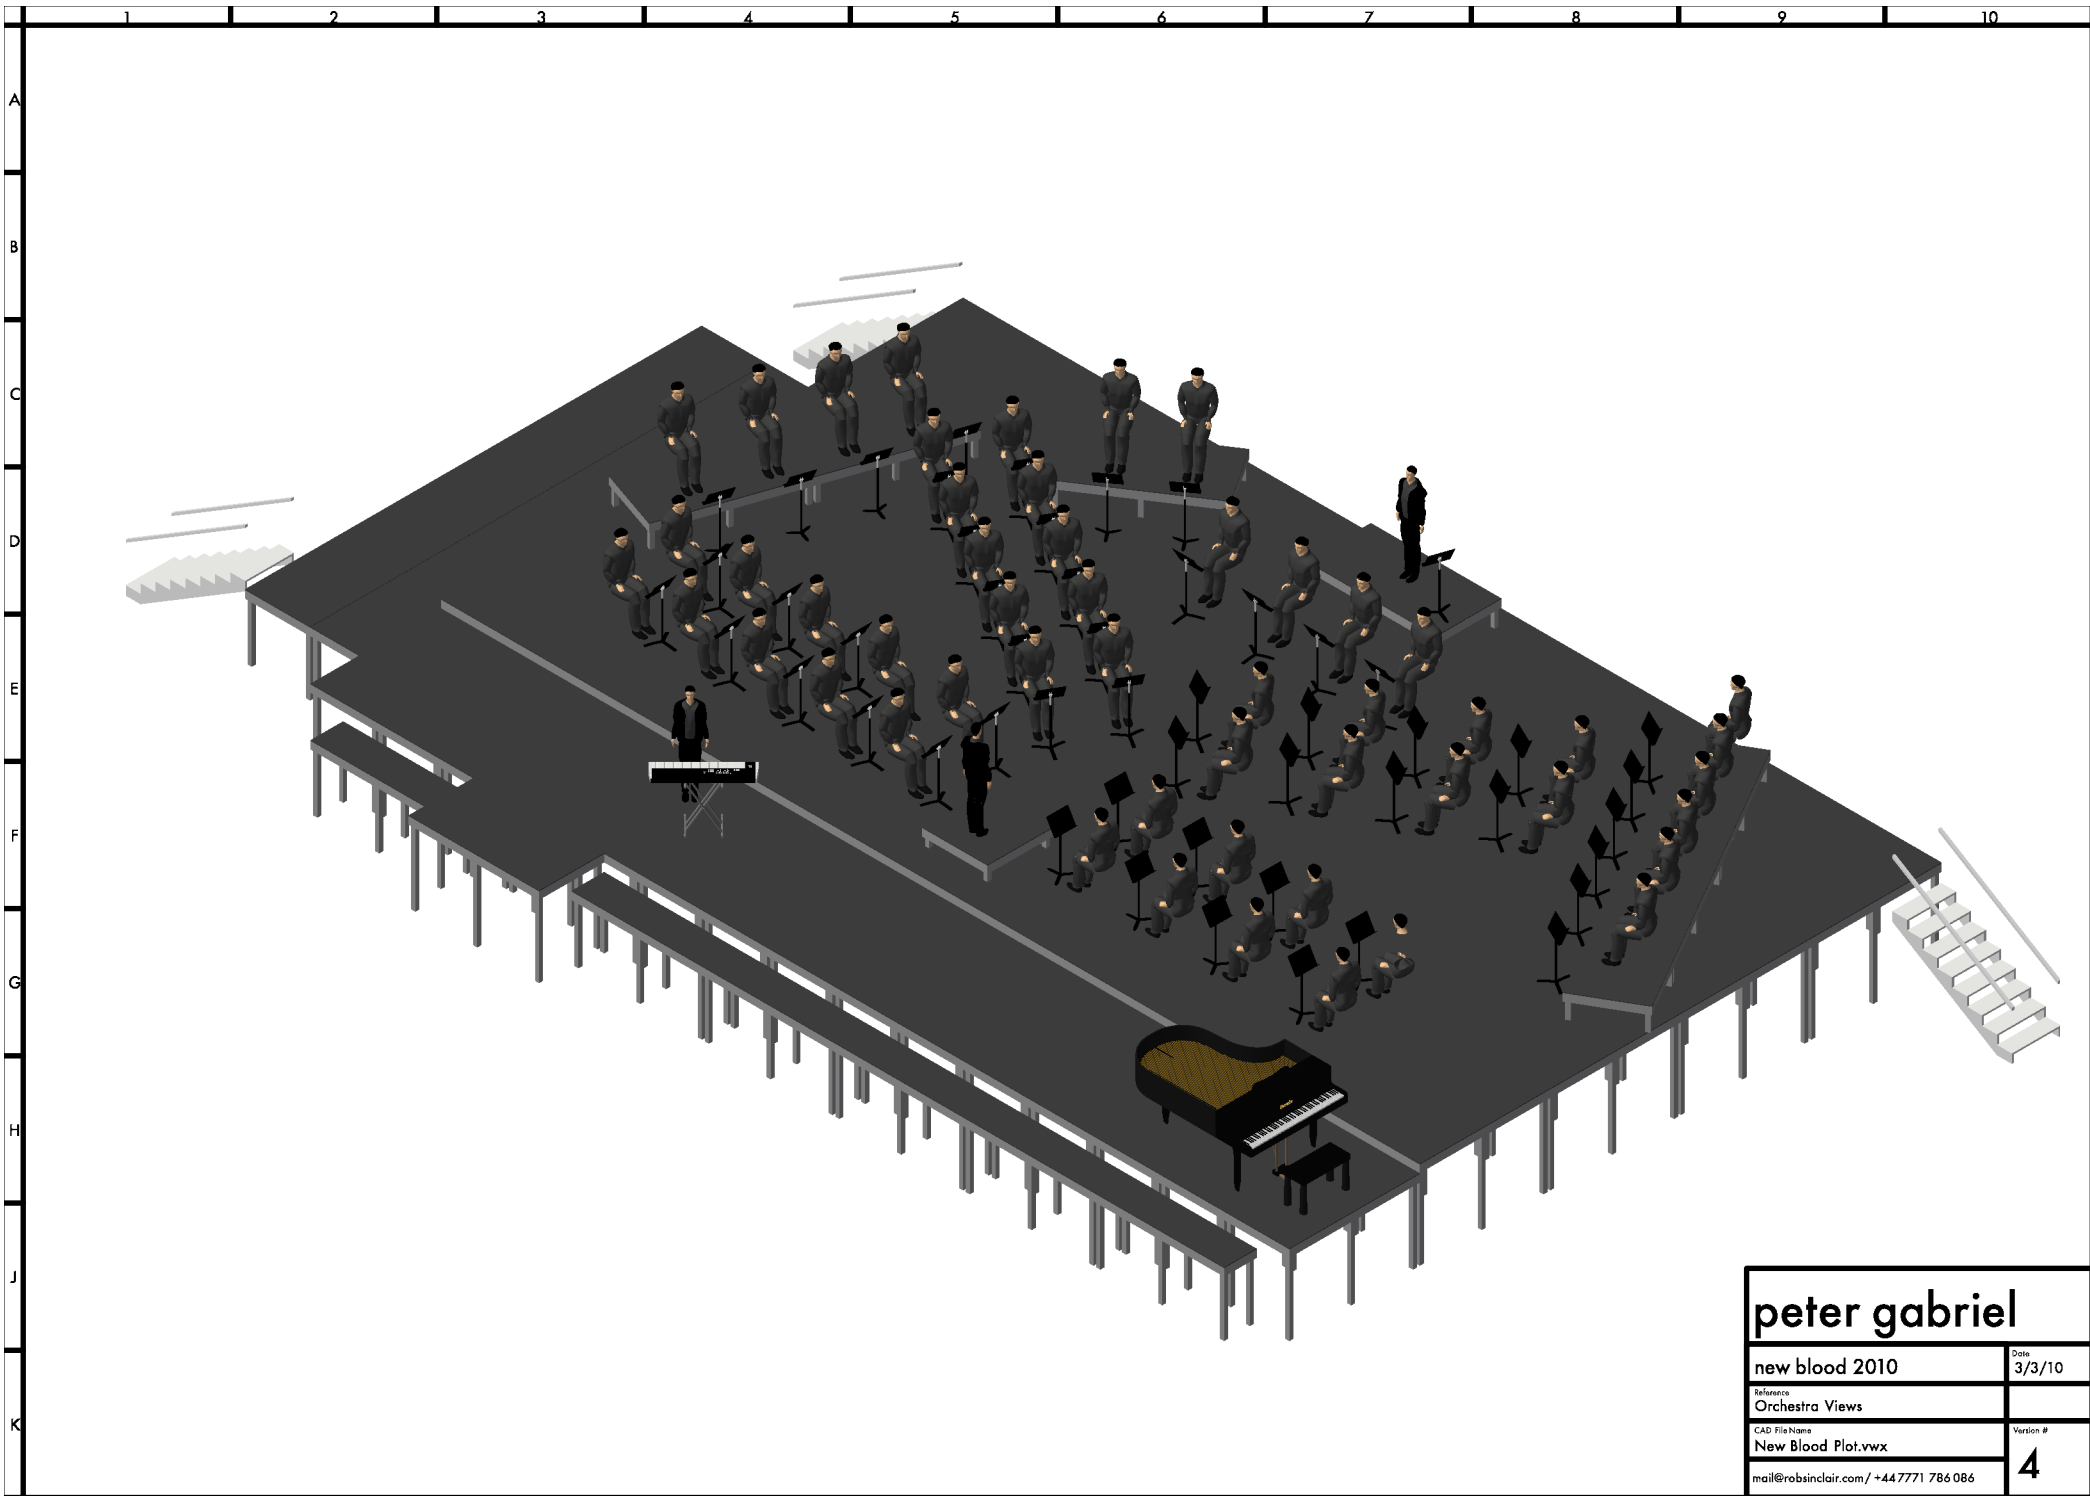

peter gabriel

new blood 2010

Date
3/3/10


Reference
Orchestra Views

CAD File Name
New Blood Plot.vwx


Version #


mail@robsinclair.com / +44 7771 786 086

4

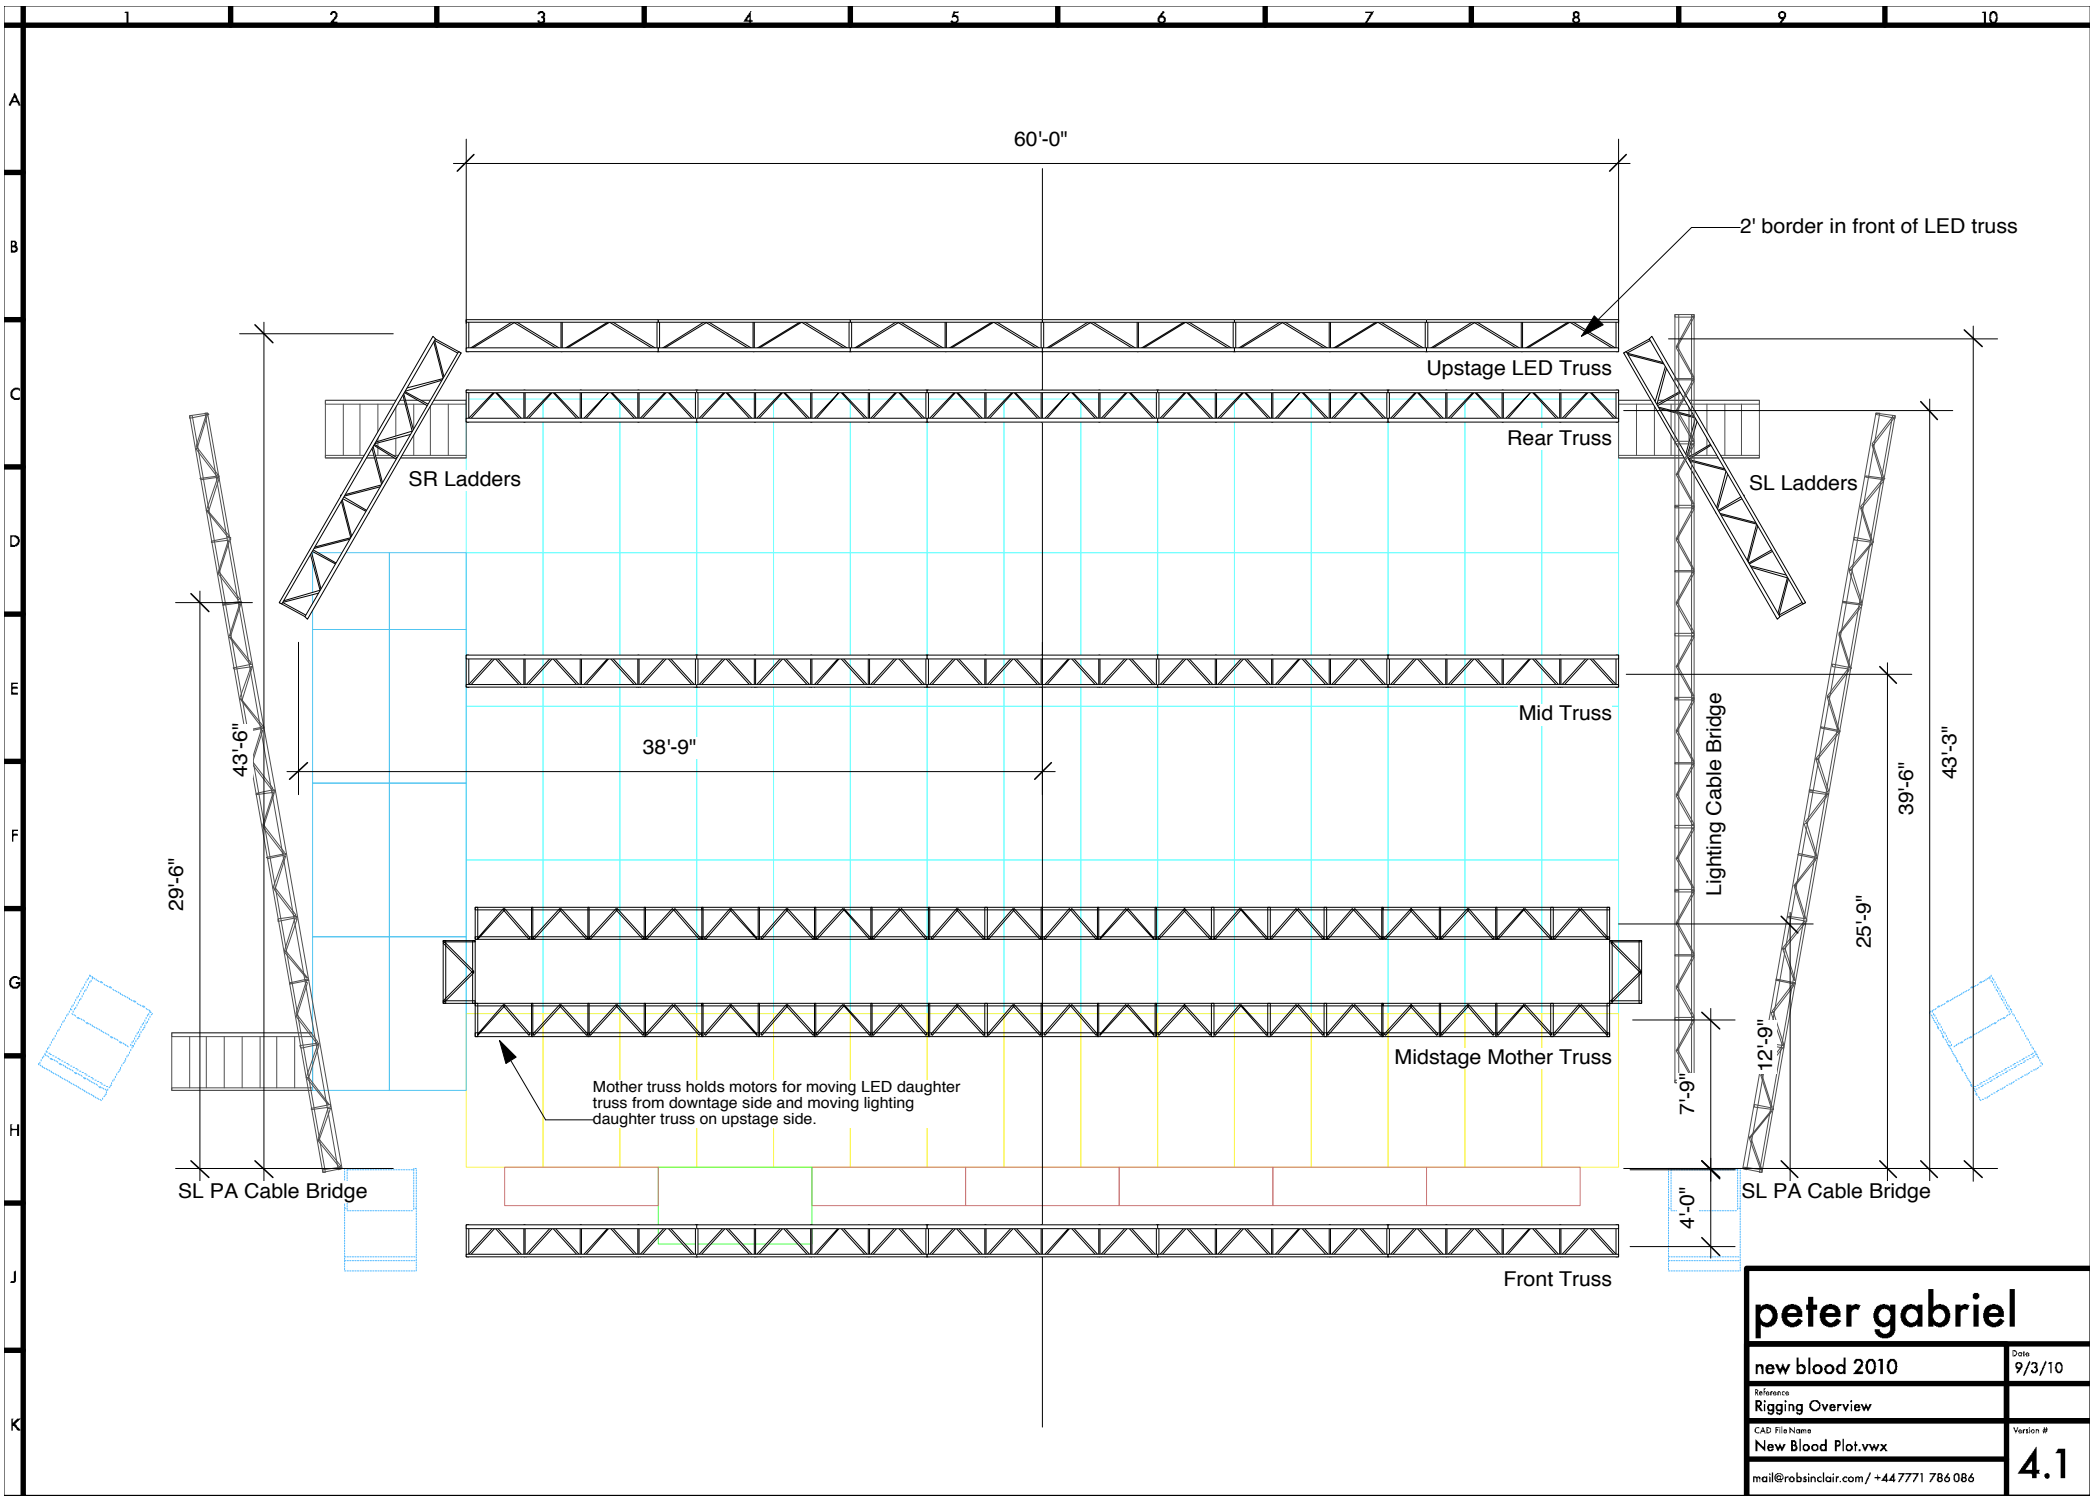


peter gabriel	
new blood 2010	Date 9/3/10
Reference Rigging Overview	
CAD File Name New Blood Plot.vwx	Version #
mail@robsinclair.com / +44 7771 786 086	4.1

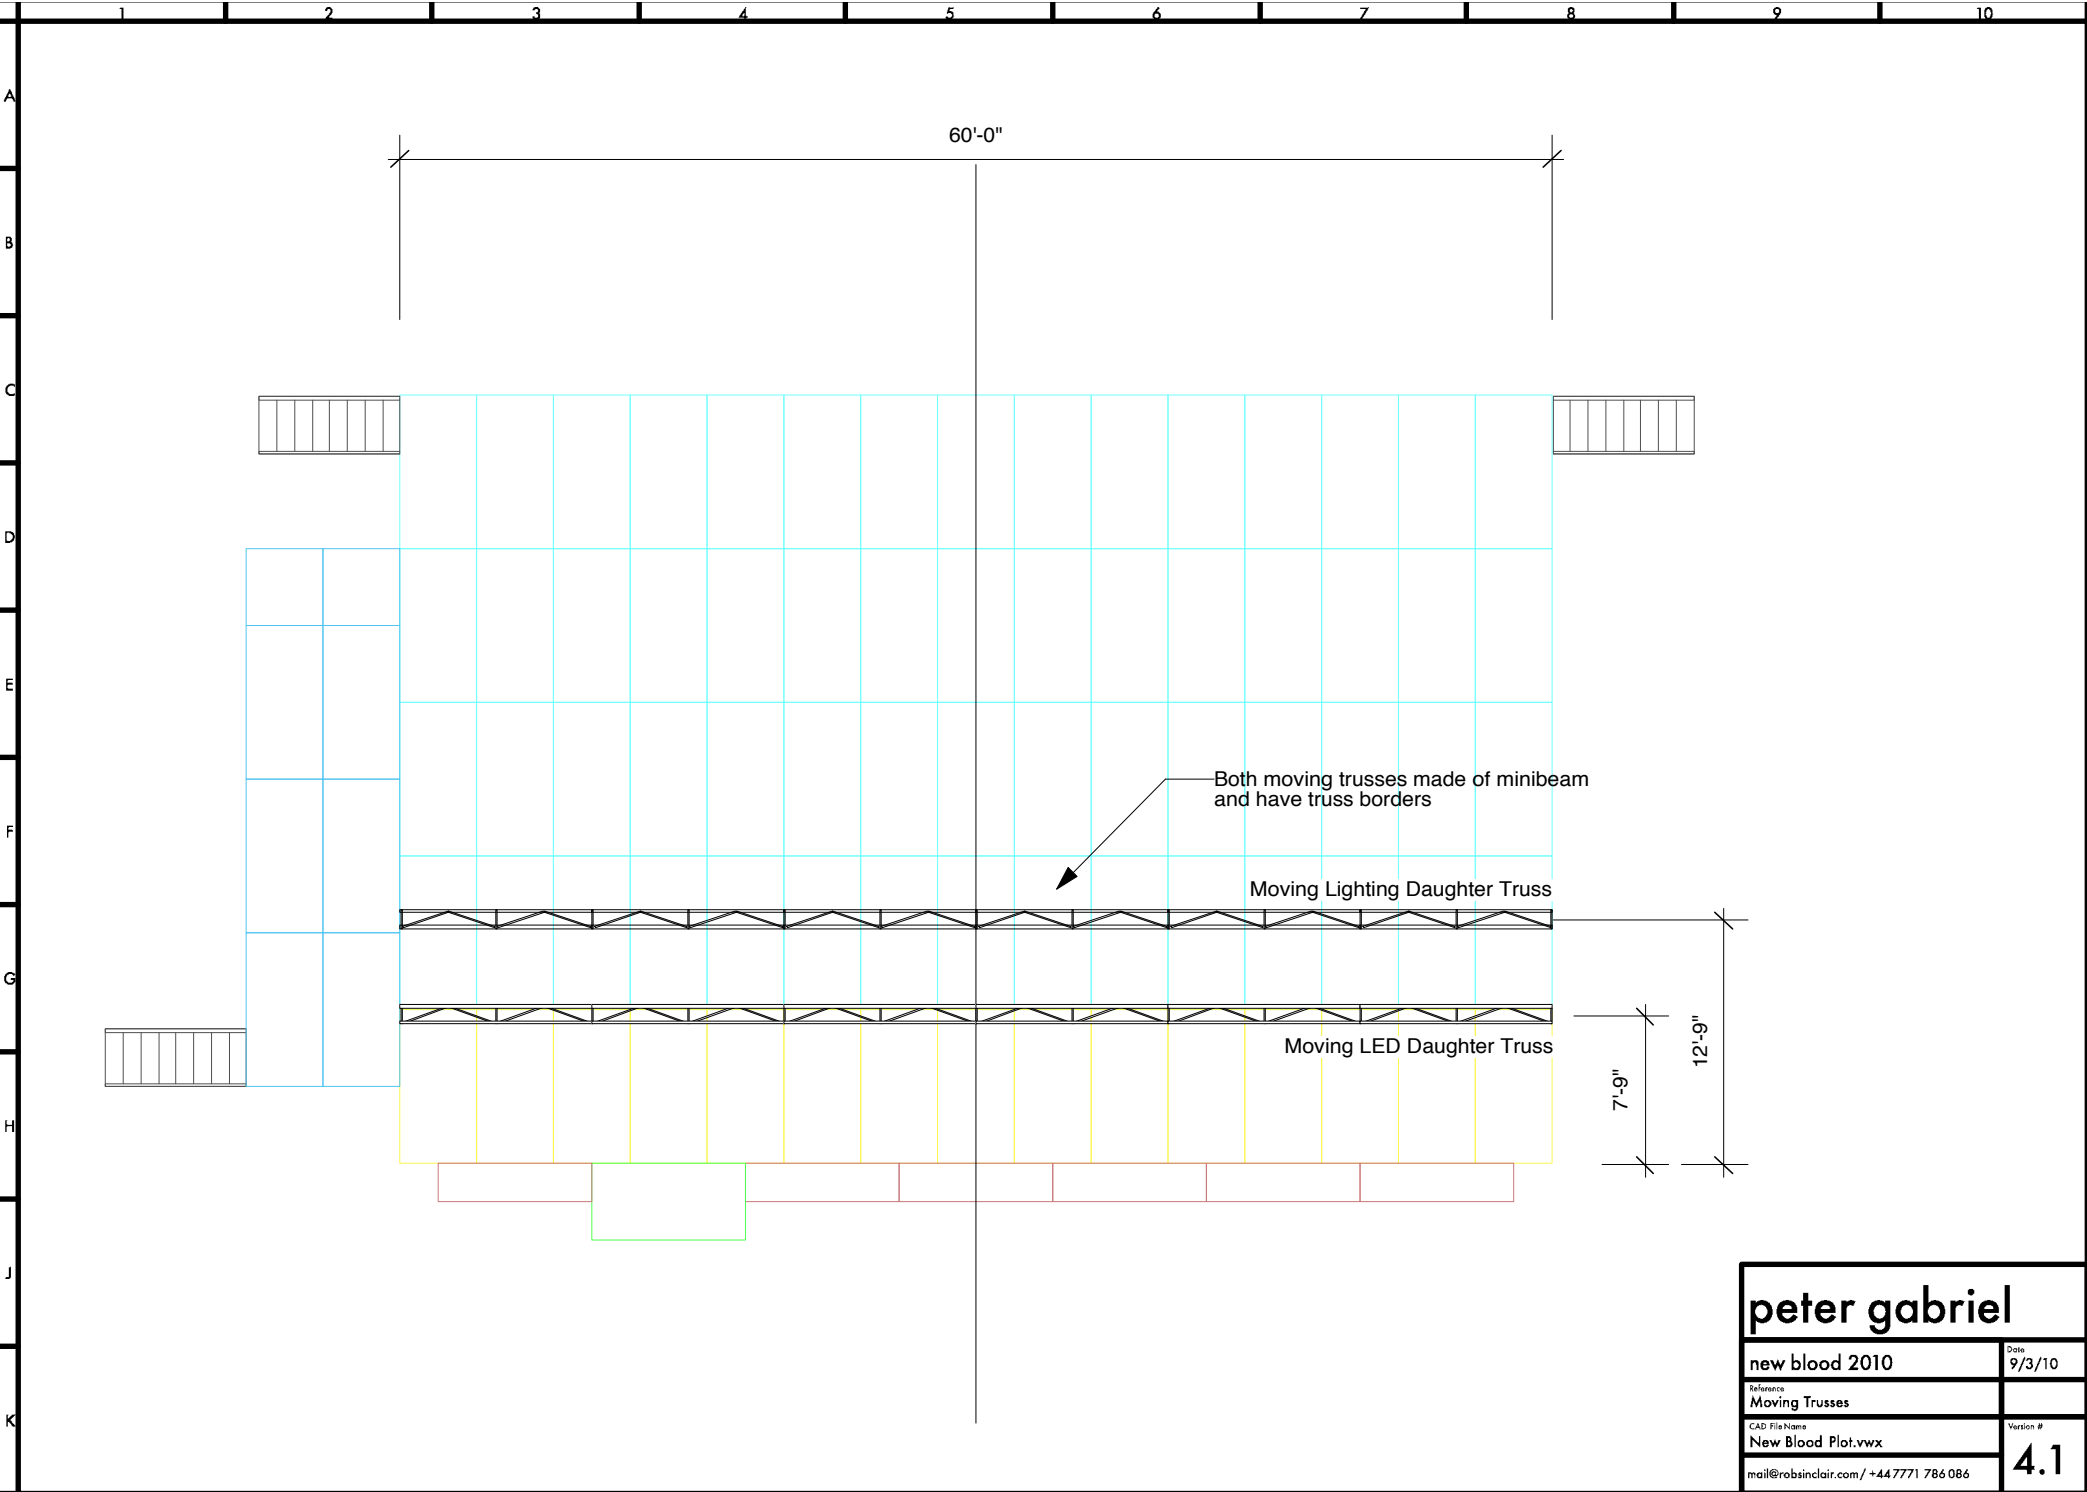


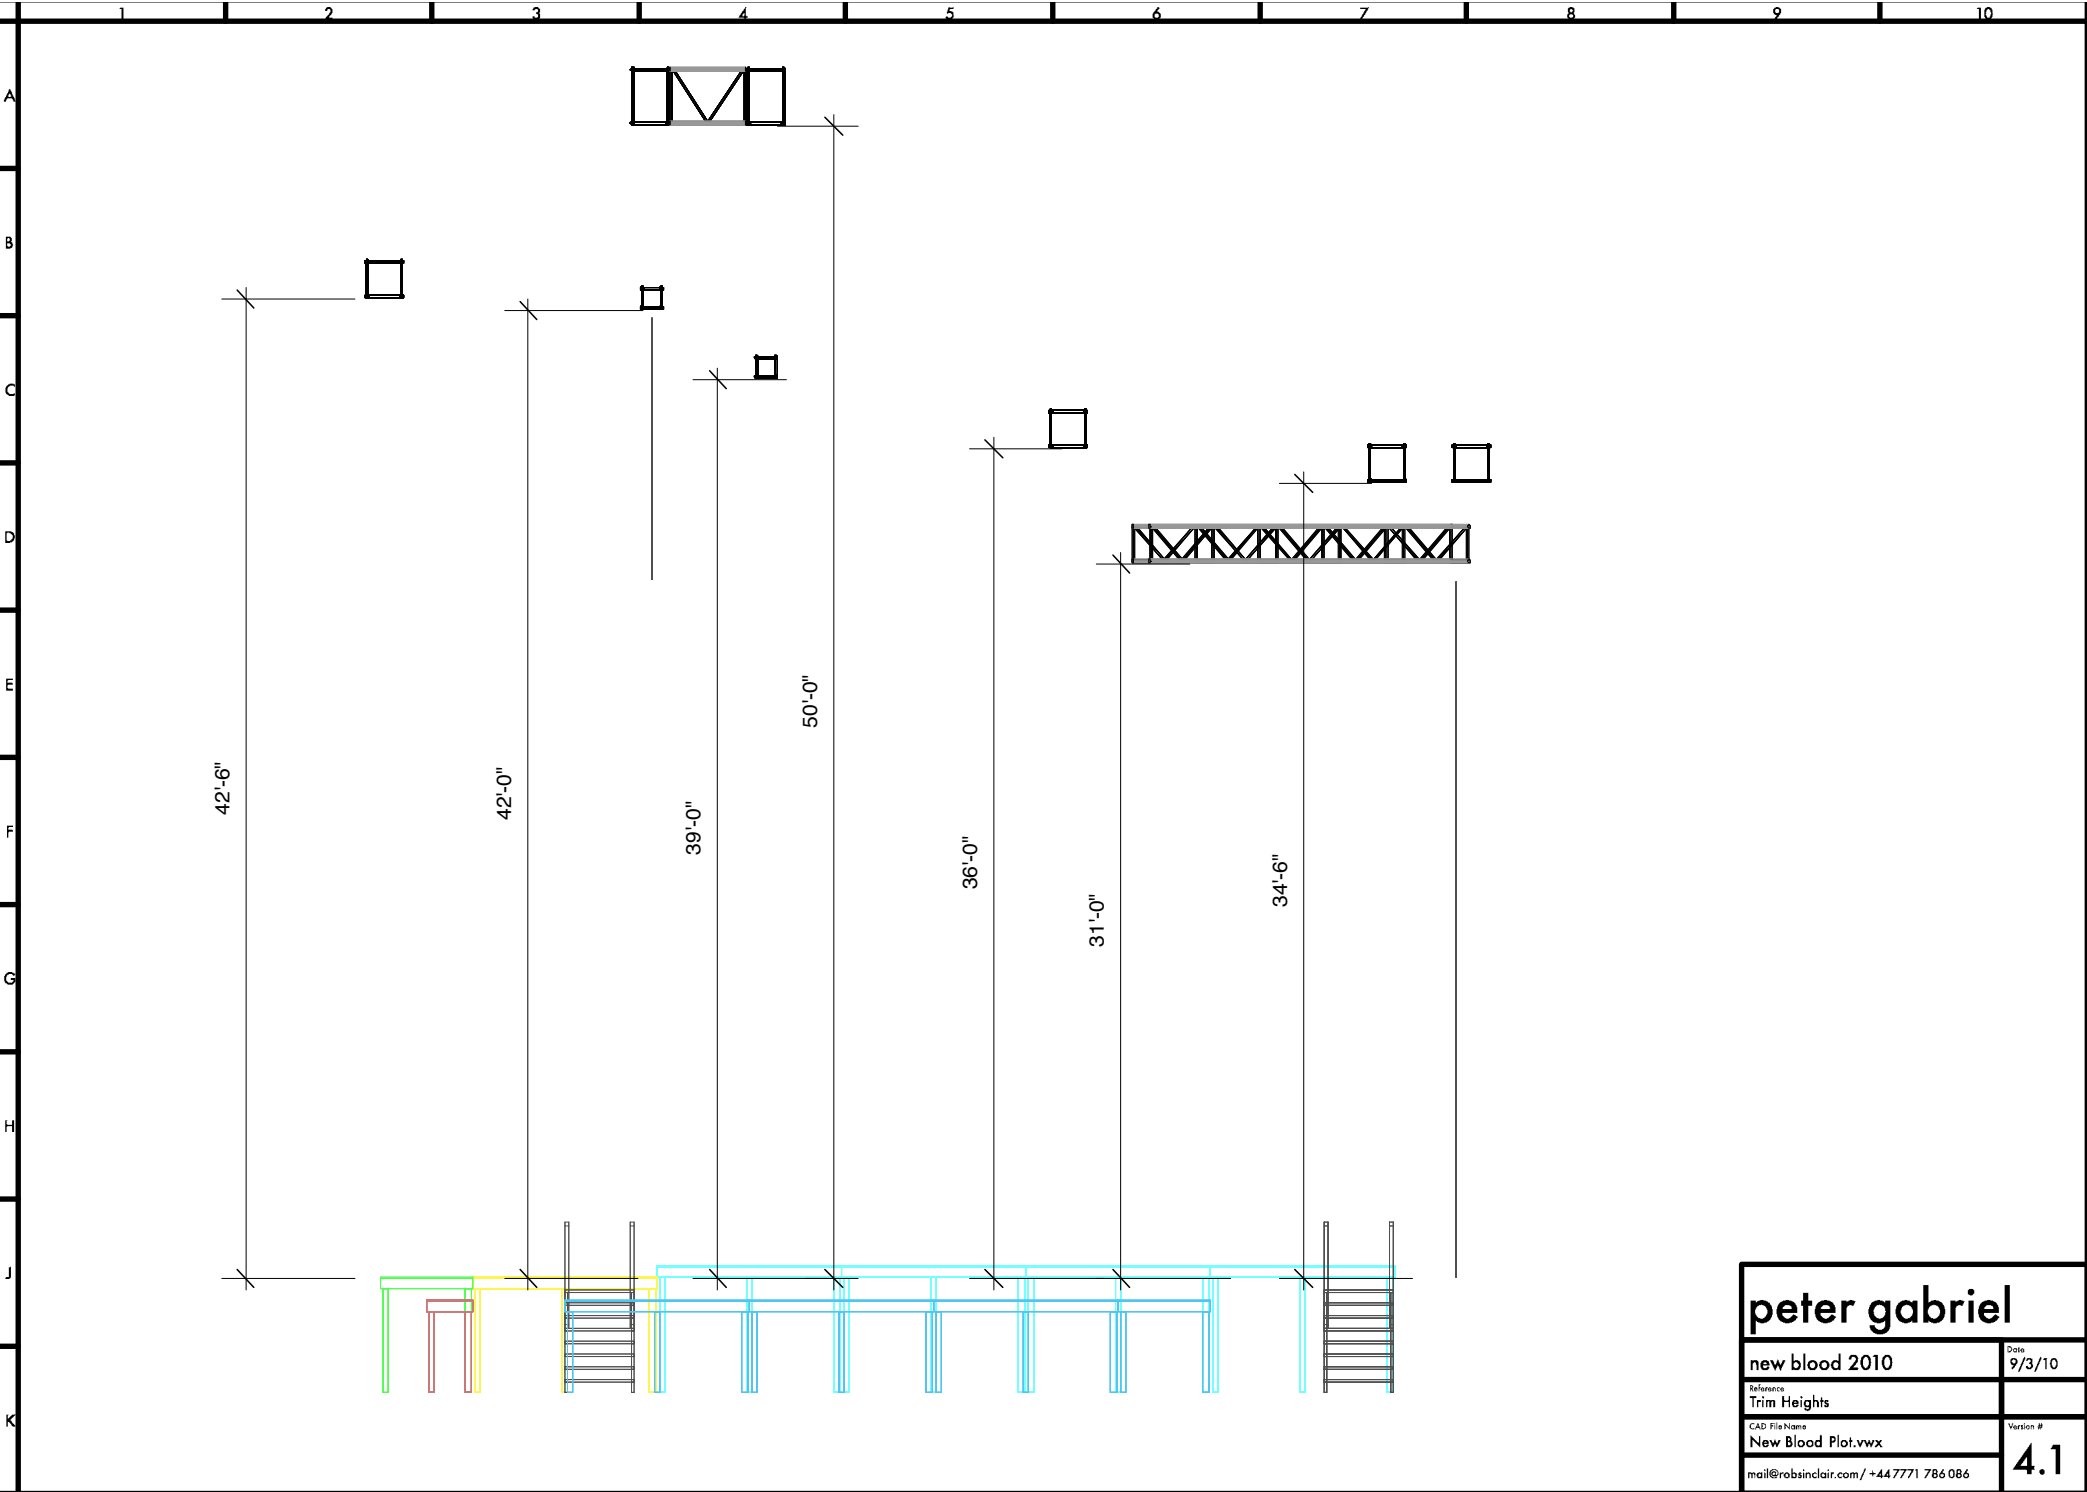


peter gabriel	
new blood 2010	Date 9/3/10
Reference Trim Heights	
CAD File Name New Blood Plot.vwx	Version #
mail@robsinclair.com/ +44 7771 786 086	4.1

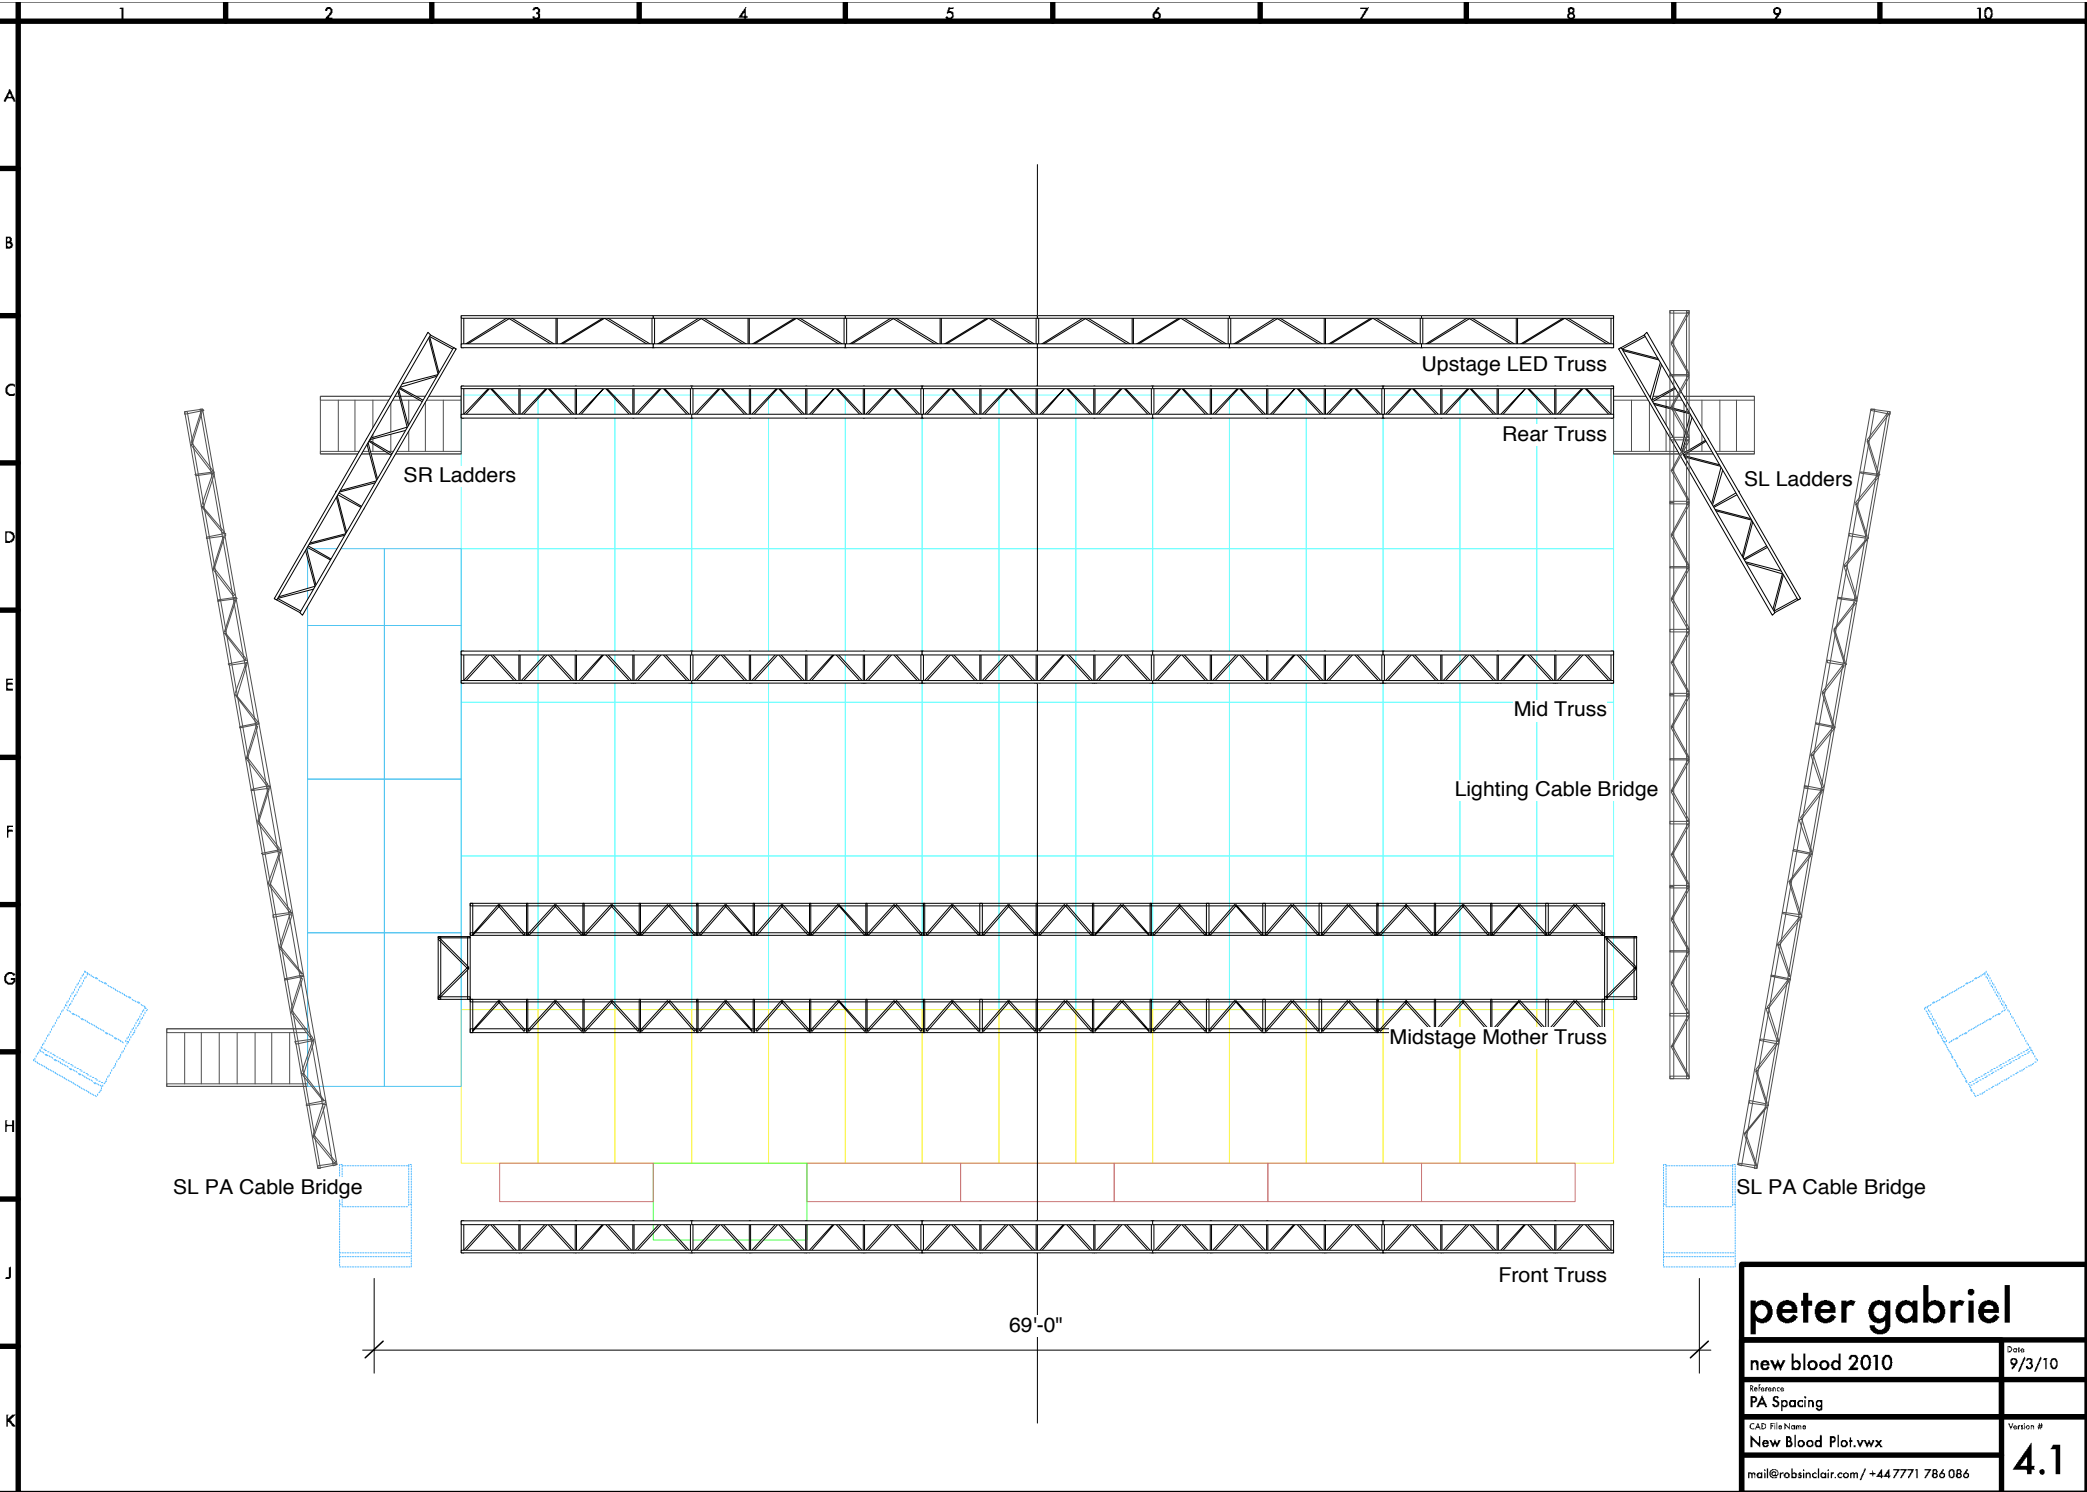


peter gabriel	
new blood 2010	Date 9/3/10
Reference PA Spacing	
CAD File Name New Blood Plot.vwx	Version #
mail@robsinclair.com / +44 7771 786 086	4.1

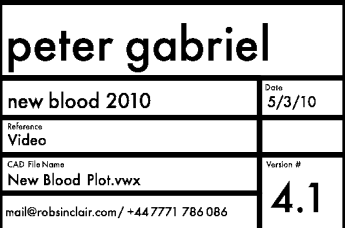

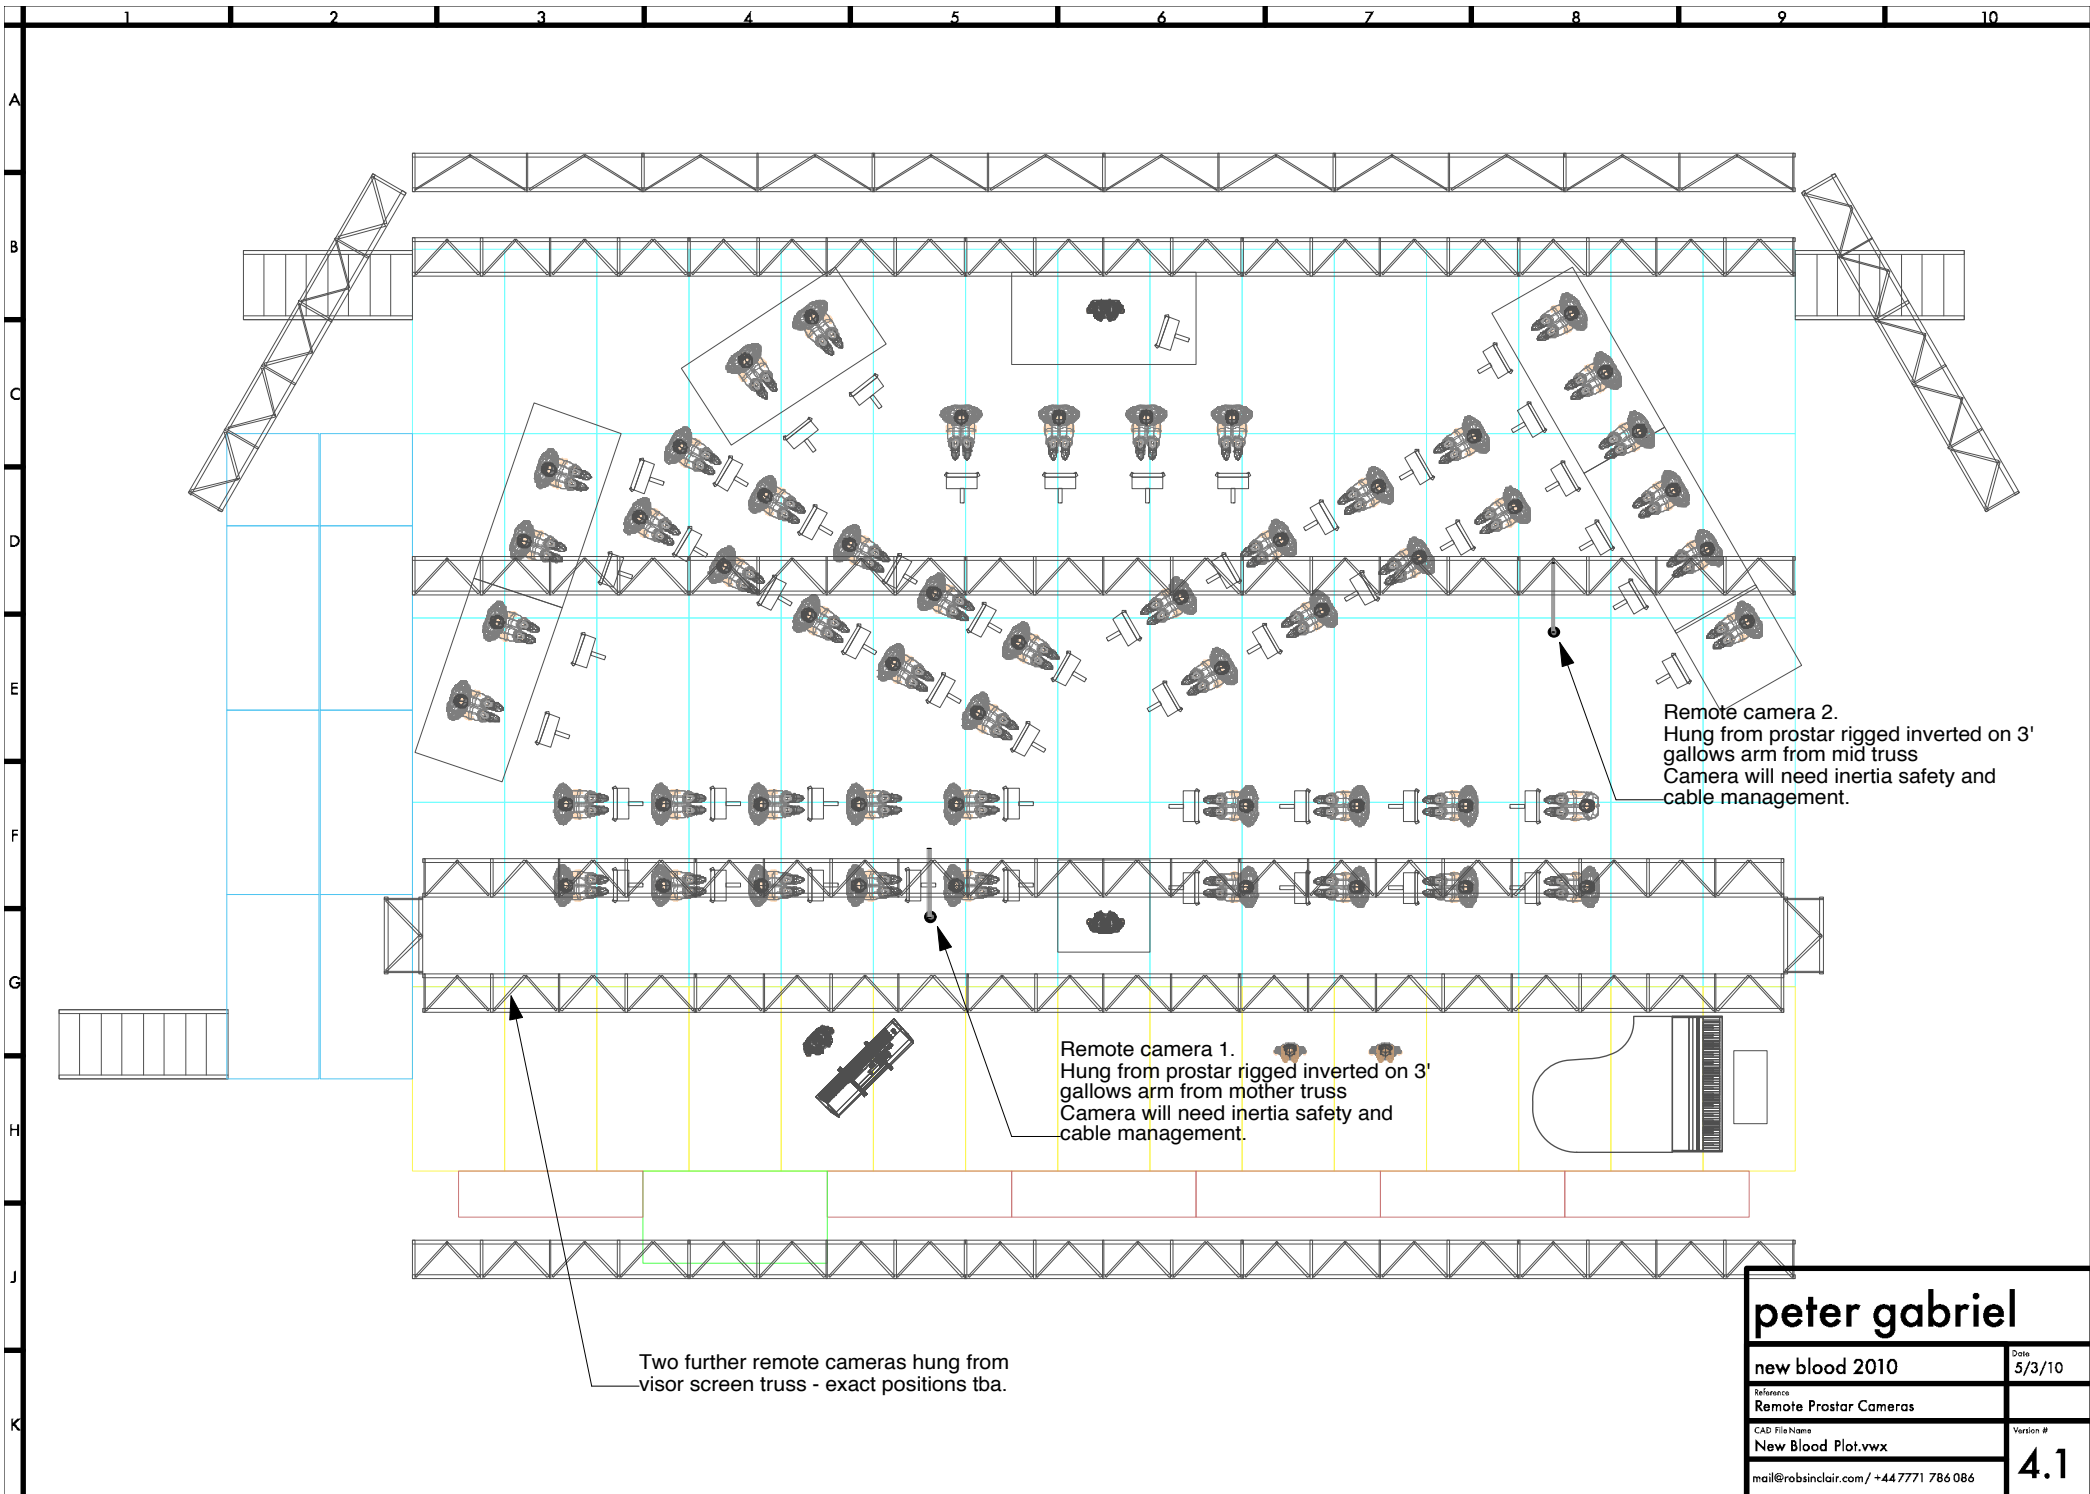

peter gabriel	
new blood 2010	Date 5/3/10
Reference Remote Prostar Cameras	
CAD File Name New Blood Plot.vwx	Version #
mail@robsinclair.com / +44 7771 786 086	4.1

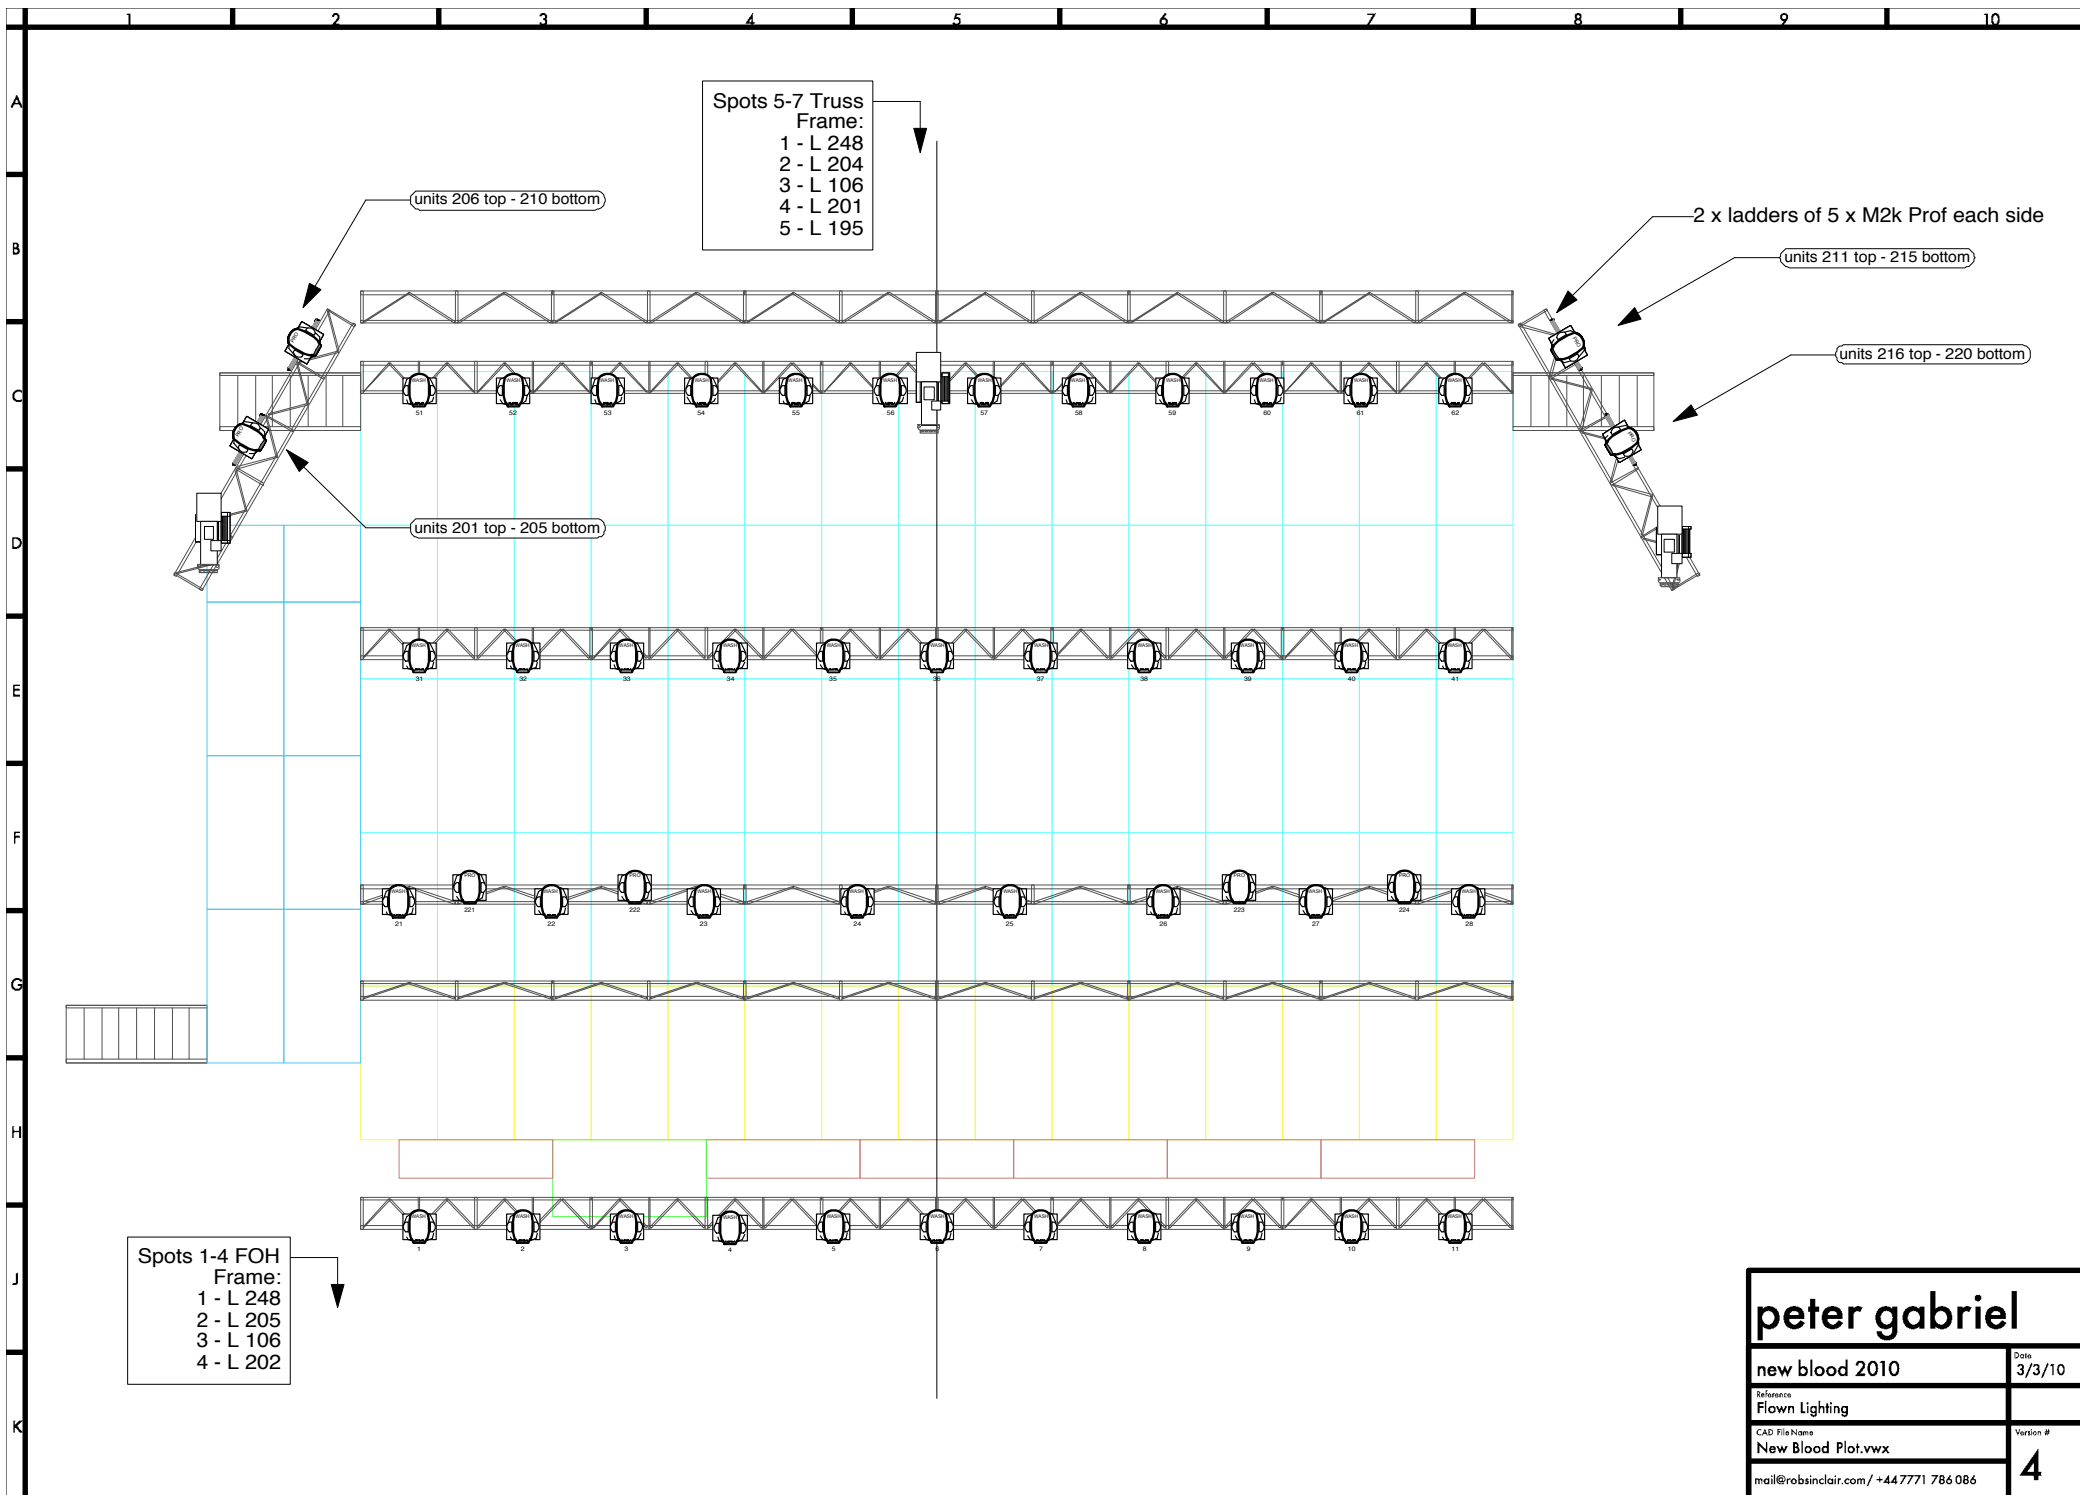

peter gabriel	
new blood 2010	Date 3/3/10
Reference Flown Lighting	
CAD File Name New Blood Plot.vwx	Version #
mail@robsinclair.com / +44 7771 786 086	4

